

FINISHED GRADE ELEVATION = 7663.0'

REV: 3 05-31-18 T.L.L. (SWMP & STAMP UPDATE)

NOTES:

- Round corners at 35' radius or as needed.
- Contours shown at 2' intervals.
- Cut/Fill slopes 1 1/2:1 (Typ.).
- Underground utilities shown on this sheet are for visualization purposes only, actual locations to be determined prior to construction.

Caerus Oil & Gas LLC


G09 596 FRAC PAD
SW 1/4 NW 1/4, SECTION 9, T5S, R96W, 6th P.M.
GARFIELD COUNTY, COLORADO



UELS, LLC
Corporate Office * 85 South 200 East
Vernal, UT 84078 * (435) 789-1017

SURVEYED BY	BART HUNTING, D.P.	11-29-17	SCALE
DRAWN BY	T.L.L.	11-30-17	1" = 60'
CONSTRUCTION LAYOUT		FIGURE #1	

1" = 40'
X-Section
Scale
1" = 100'

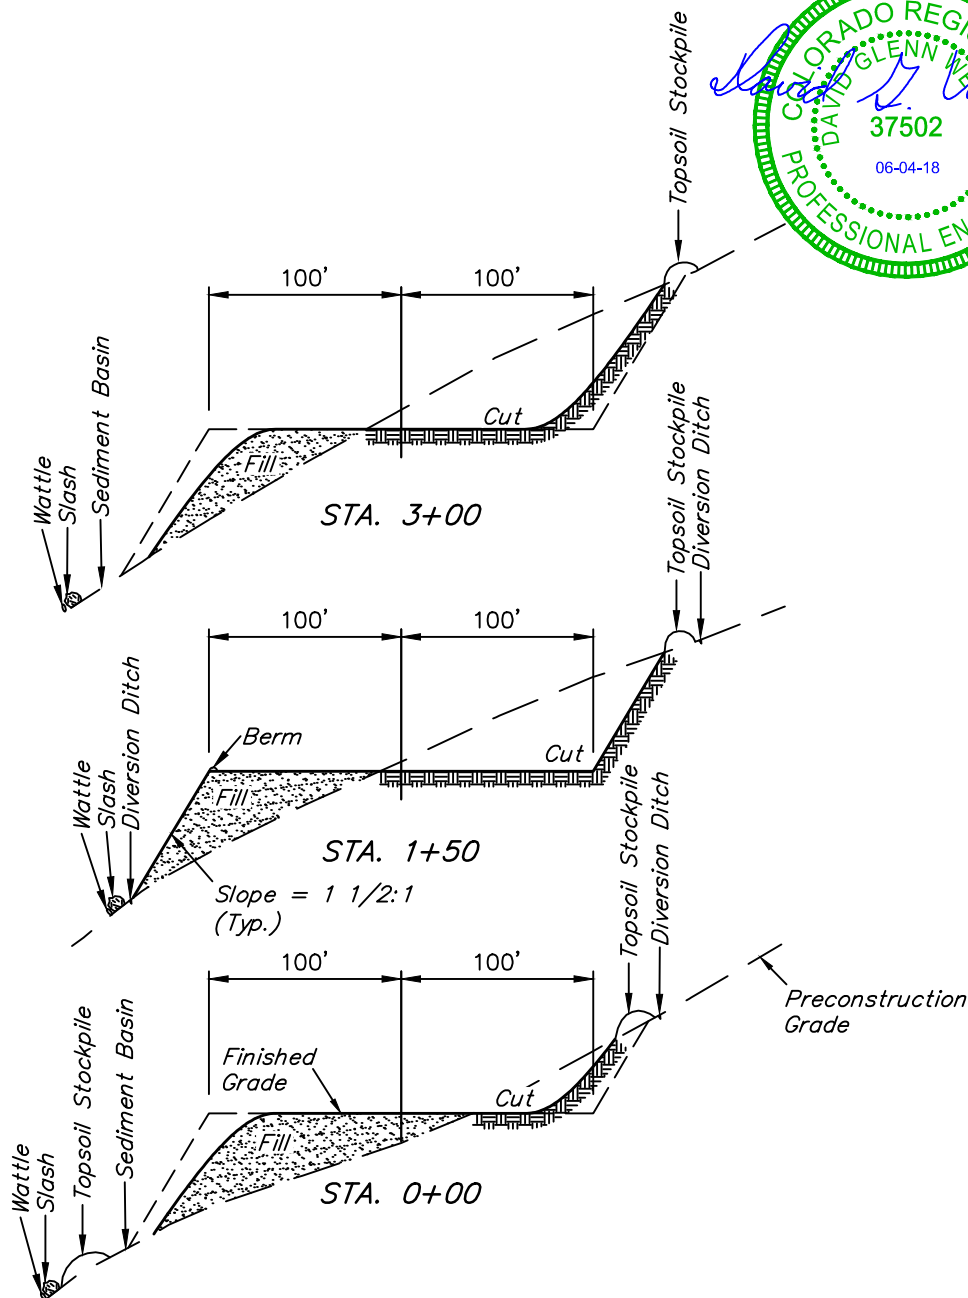

APPROXIMATE EARTHWORK QUANTITIES	
(6") TOPSOIL STRIPPING	1,710 Cu. Yds.
REMAINING LOCATION	15,200 Cu. Yds.
TOTAL CUT	16,910 Cu. Yds.
FILL	15,200 Cu. Yds.
EXCESS MATERIAL	1,710 Cu. Yds.
TOPSOIL	1,710 Cu. Yds.
EXCESS UNBALANCE (After Interim Rehabilitation)	0 Cu. Yds.

APPROXIMATE SURFACE DISTURBANCE AREAS		
	DISTANCE	ACRES
WELL SITE DISTURBANCE	NA	±3.411
30' WIDE ACCESS ROAD R-O-W DISTURBANCE	±571'	±0.393
TOTAL SURFACE USE AREA		±3.804

REV: 2 05-31-18 T.L.L. (SWMP & STAMP UPDATE)

NOTES:

- Fill quantity includes 5% for compaction.
- Calculations based on 6" of topsoil stripping.
- Cut/Fill slopes 1 1/2:1 (Typ.).

Caerus Oil & Gas LLC

G09 596 FRAC PAD
SW 1/4 NW 1/4, SECTION 9, T5S, R96W, 6th P.M.
GARFIELD COUNTY, COLORADO



UELS, LLC
Corporate Office * 85 South 200 East
Vernal, UT 84078 * (435) 789-1017

SURVEYED BY	BART HUNTING, D.P.	11-29-17	SCALE
DRAWN BY	T.L.L.	11-30-17	AS SHOWN
CONSTRUCTION LAYOUT CROSS SECTIONS			FIGURE #2