

Legend


Existing Gas Line	Proposed Pad
Proposed Condensate Lines (2-2")	Proposed Tanks
Proposed Gas Pipelines	Proposed Separators
Proposed Flowlines (2" Steel)	Existing Well
Proposed Water Pipeline (4")	Proposed Limit of Disturbance
Proposed Water Dump Line (2")	Drainage
Proposed Daylight	Existing Fence

MV 60-8D Pad

Facility Layout Drawing & Equipment Setback Dimensions for Construction

June 26, 2018



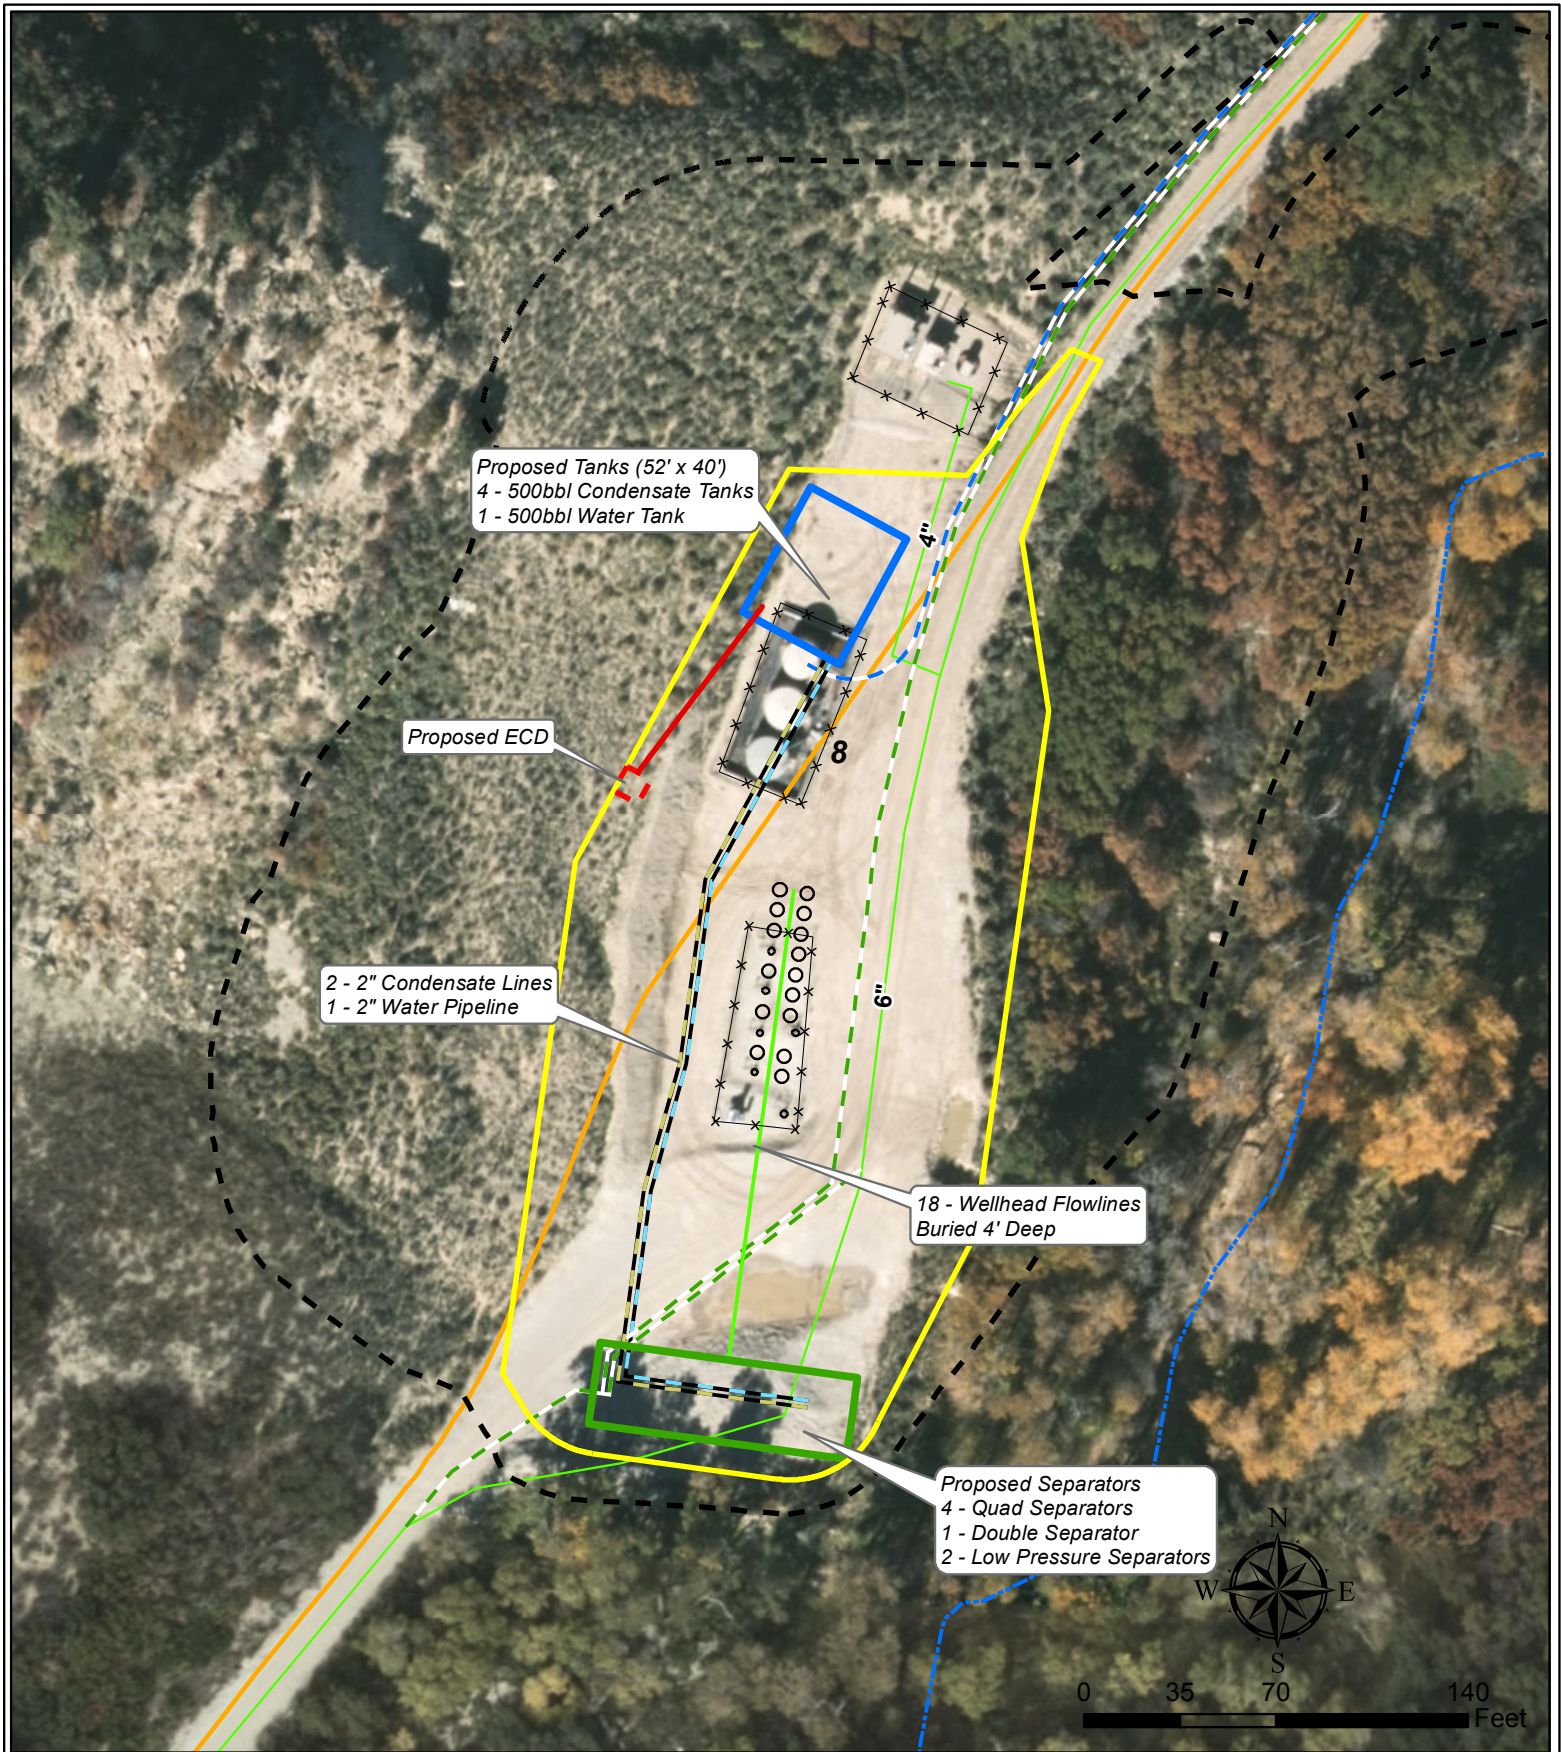

MV 60-8D Pad

**Facility Layout Drawing & Equipment
 Setback Dimensions for Interim Reclaim**

June 26, 2018

