


CATAMOUNT ENERGY PARTNERS: JAKUES #10
 1446' FSL, 1409' FEL, SECTION 27, T-33-N, R-8-W, N.M.P.M.,
 LA PLATA COUNTY, CO. GROUND LEVEL ELEVATION: 6728'

PAD DRAWING

Topsoil Storage

(CLOSED LOOP SYSTEM - NO RESERVE PIT)

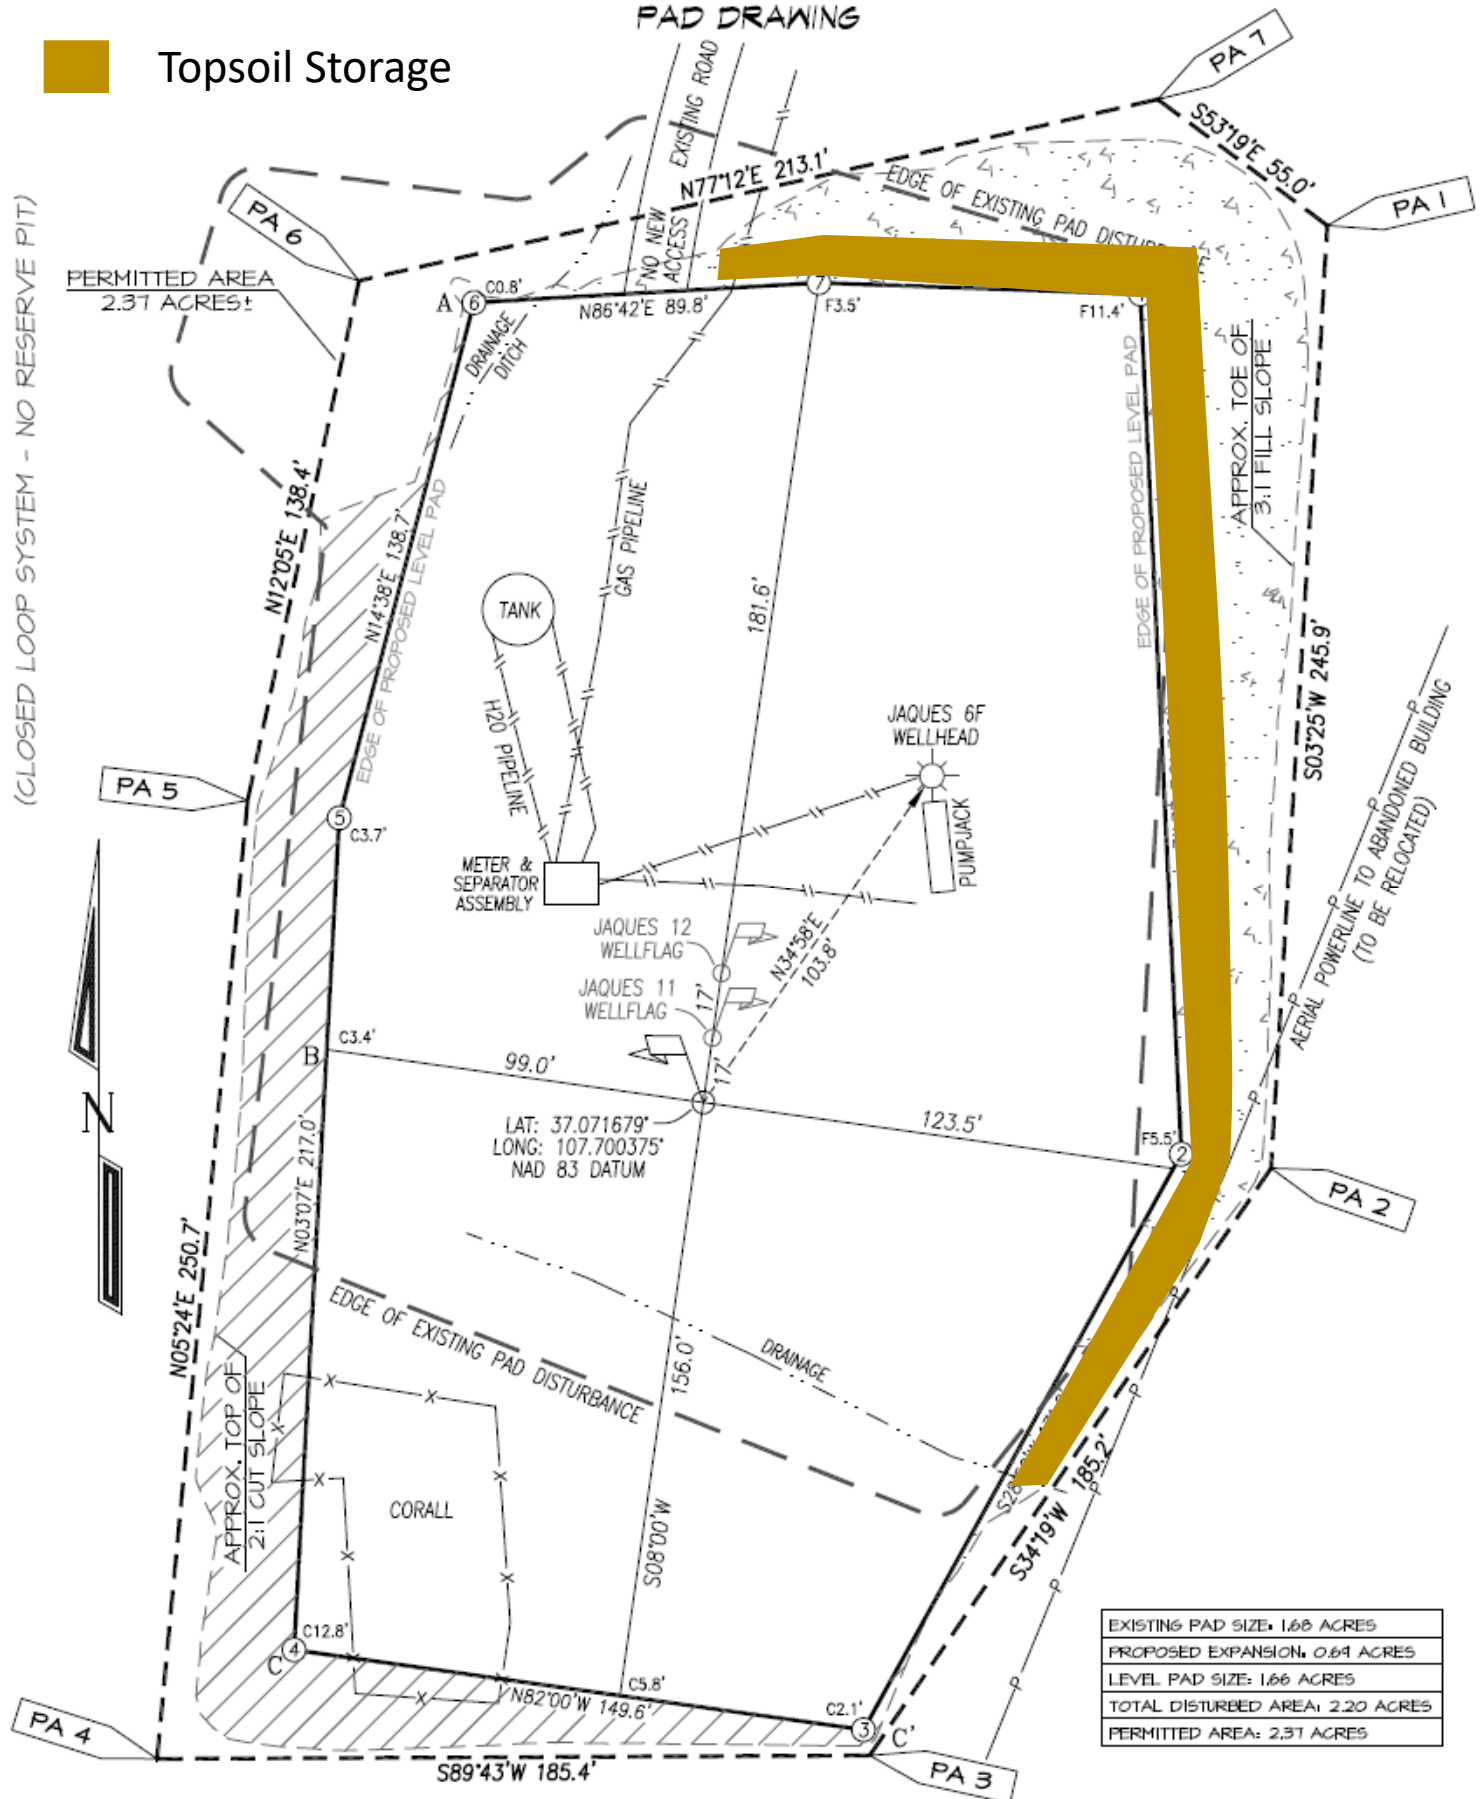

DRAWING SCALE: 1" = 50'

DATE DRAWN: 1/30/18

NORTHSTAR SURVEYING & MAPPING, INC.

FILE NO: CEP24CFA

DRAWN BY: K.R.

CHECKED BY: K.R.