




Lat40°, Inc. 6250 W. 10th Street, Unit 2, Greeley, CO 970-515-5294

LOCATION DRAWING

BEF 1S66W2 PAD

SECTION: 2
TOWNSHIP: 1S
RANGE: 66W
6TH. P.M.
ADAMS COUNTY, CO

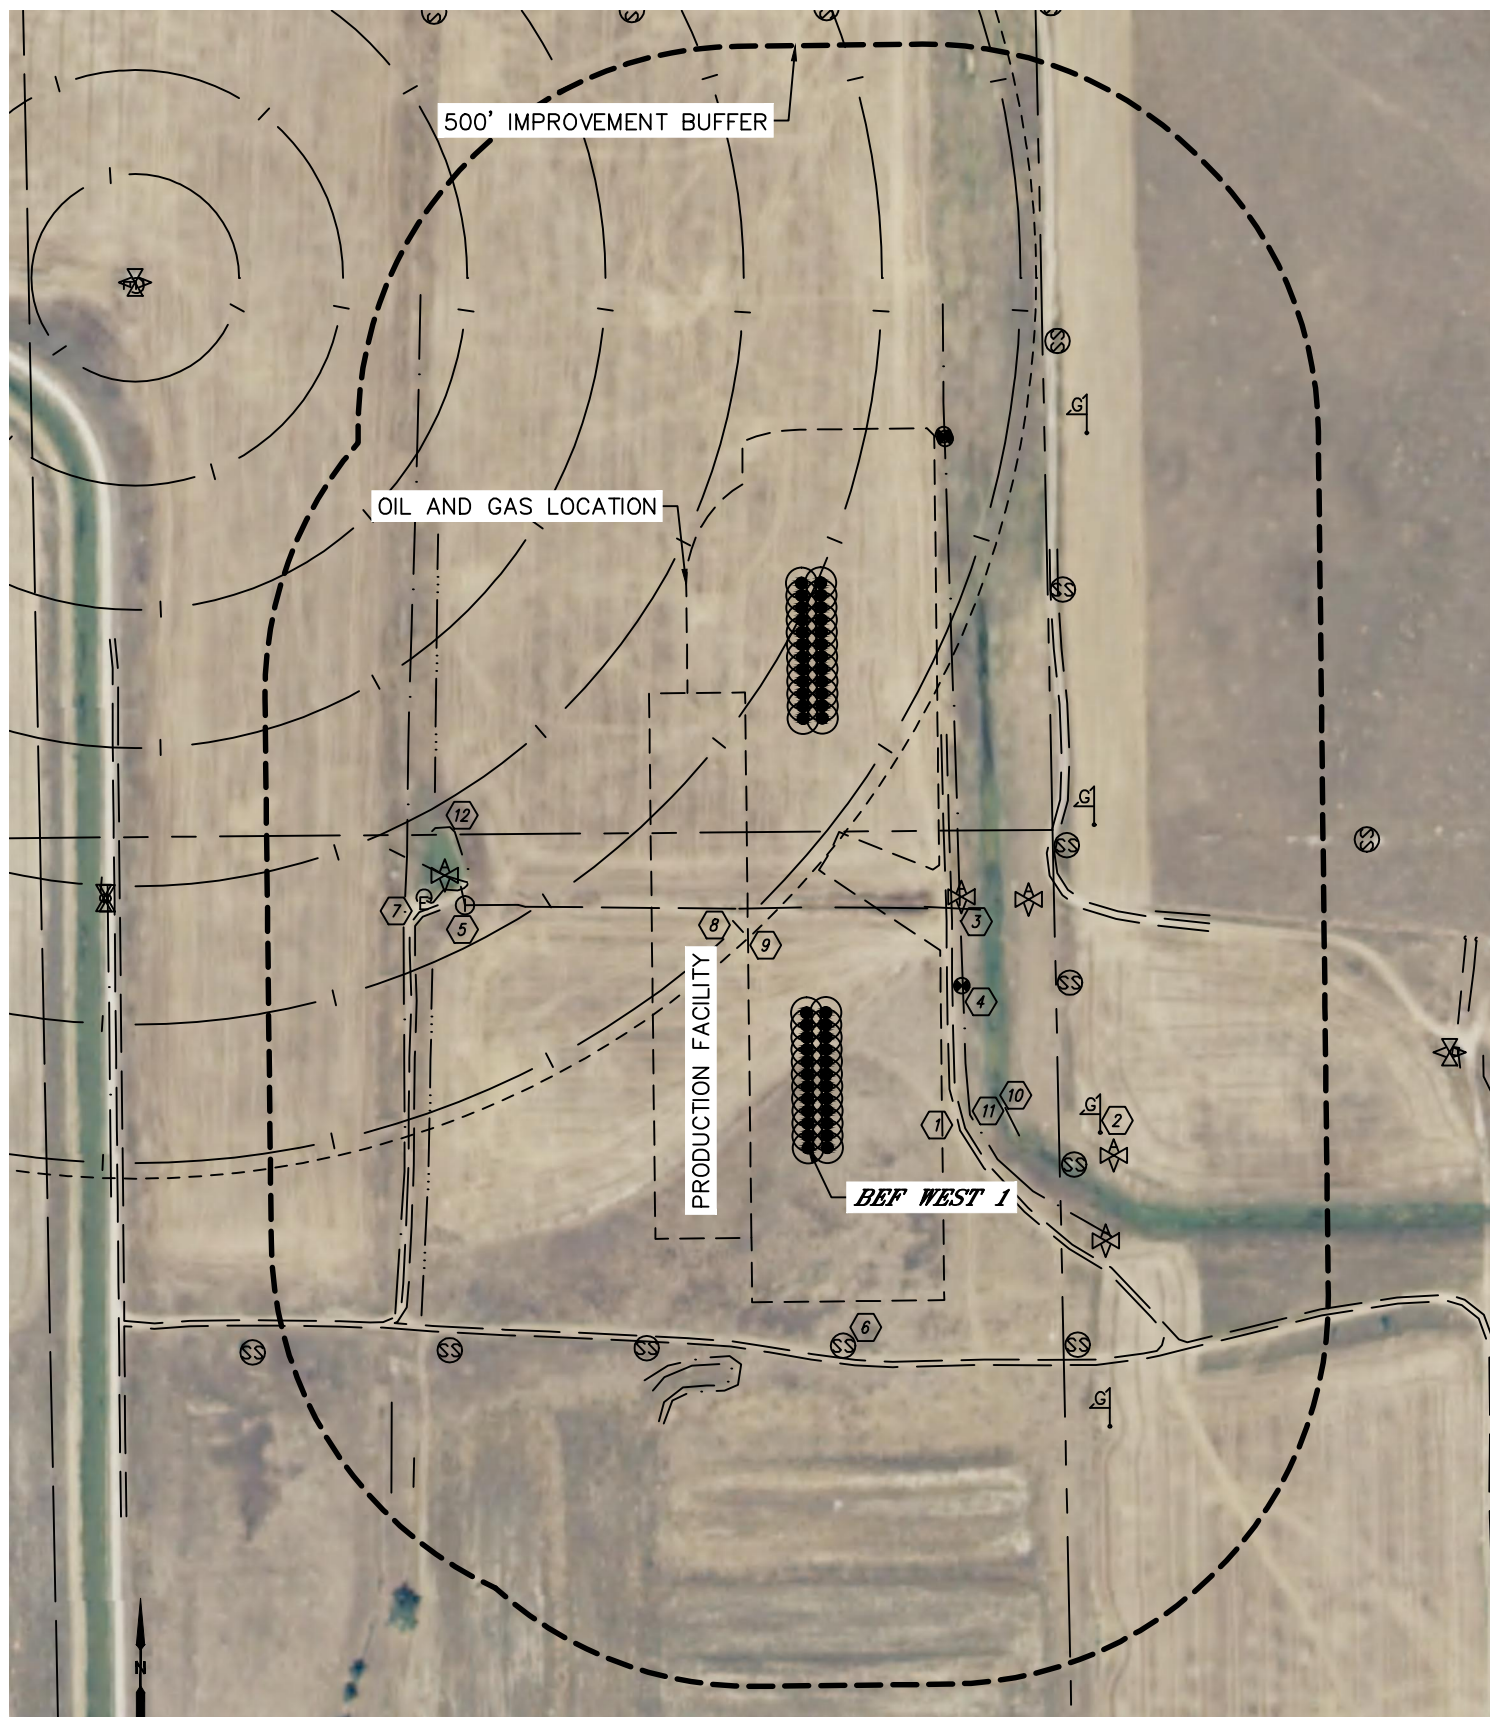

















Lat40°, Inc. 6250 W. 10th Street, Unit 2, Greeley, CO 970-515-5294

LOCATION DRAWING

BEF 1S66W2 PAD

SECTION: 2
TOWNSHIP: 1S
RANGE: 66W
6TH. P.M.
ADAMS COUNTY, CO

IMPROVEMENTS:
(MEASURED FROM THE PROPOSED BEF WEST 1 WELL LOCATION)

-  NO BUILDING UNITS WITHIN 500' IMPROVEMENT BUFFER
-  NO BUILDINGS WITHIN 500' IMPROVEMENT BUFFER
-  ROAD 197' & 467' NE, 264' SW, 513' W
-  GAS MARKER 381' E, 534' SE, 562' & 999' NE
-  AIR VALVE 383' & 433' NE, 398' E, 406' SE, 591' NW
-  MONITORING WELL 291', 941' & 945' NE
-  IRRIGATION MANHOLE 547' NW
-  SEWER MANHOLE 261' & 434' SE, 334' & 535' SW, 347' E, 403', 519', 799' & 1100' NE
-  ELECTRIC SERVICE 597' NW
-  IRRIGATION PIVOT TRACK 279', 460', 640', 820' & 1000' NW
-  IRRIGATION END GUN 259' NW
-  PIPE 262' & 349' NE, 313' & 563' N, 326', 493', 589' & 648' NW
-  DITCH 289', 635' & 653' SW, 215' & 548' NE, 315' NE, 484' & 671' NW, 493' & 325' W
-  POND 561' NW