

# **LEGEND:**

 **PROPOSED LOCATION**



**UELS, LLC**  
Corporate Office \* 85 South 200 East  
Vernal, UT 84078 \* (435) 789-1017




## **BISON OIL & GAS II**

**MILLER 7-61 13A PAD**  
W 1/2 NW 1/4, SECTION 13, T7N, R61W, 6th P.M.  
WELD COUNTY, COLORADO

SURVEYED BY	M.M., D.E.	07-03-18	SCALE
DRAWN BY	J.L.G.	07-23-18	1 : 100,000
<b>ACCESS ROAD MAP</b>			<b>TOPO A</b>



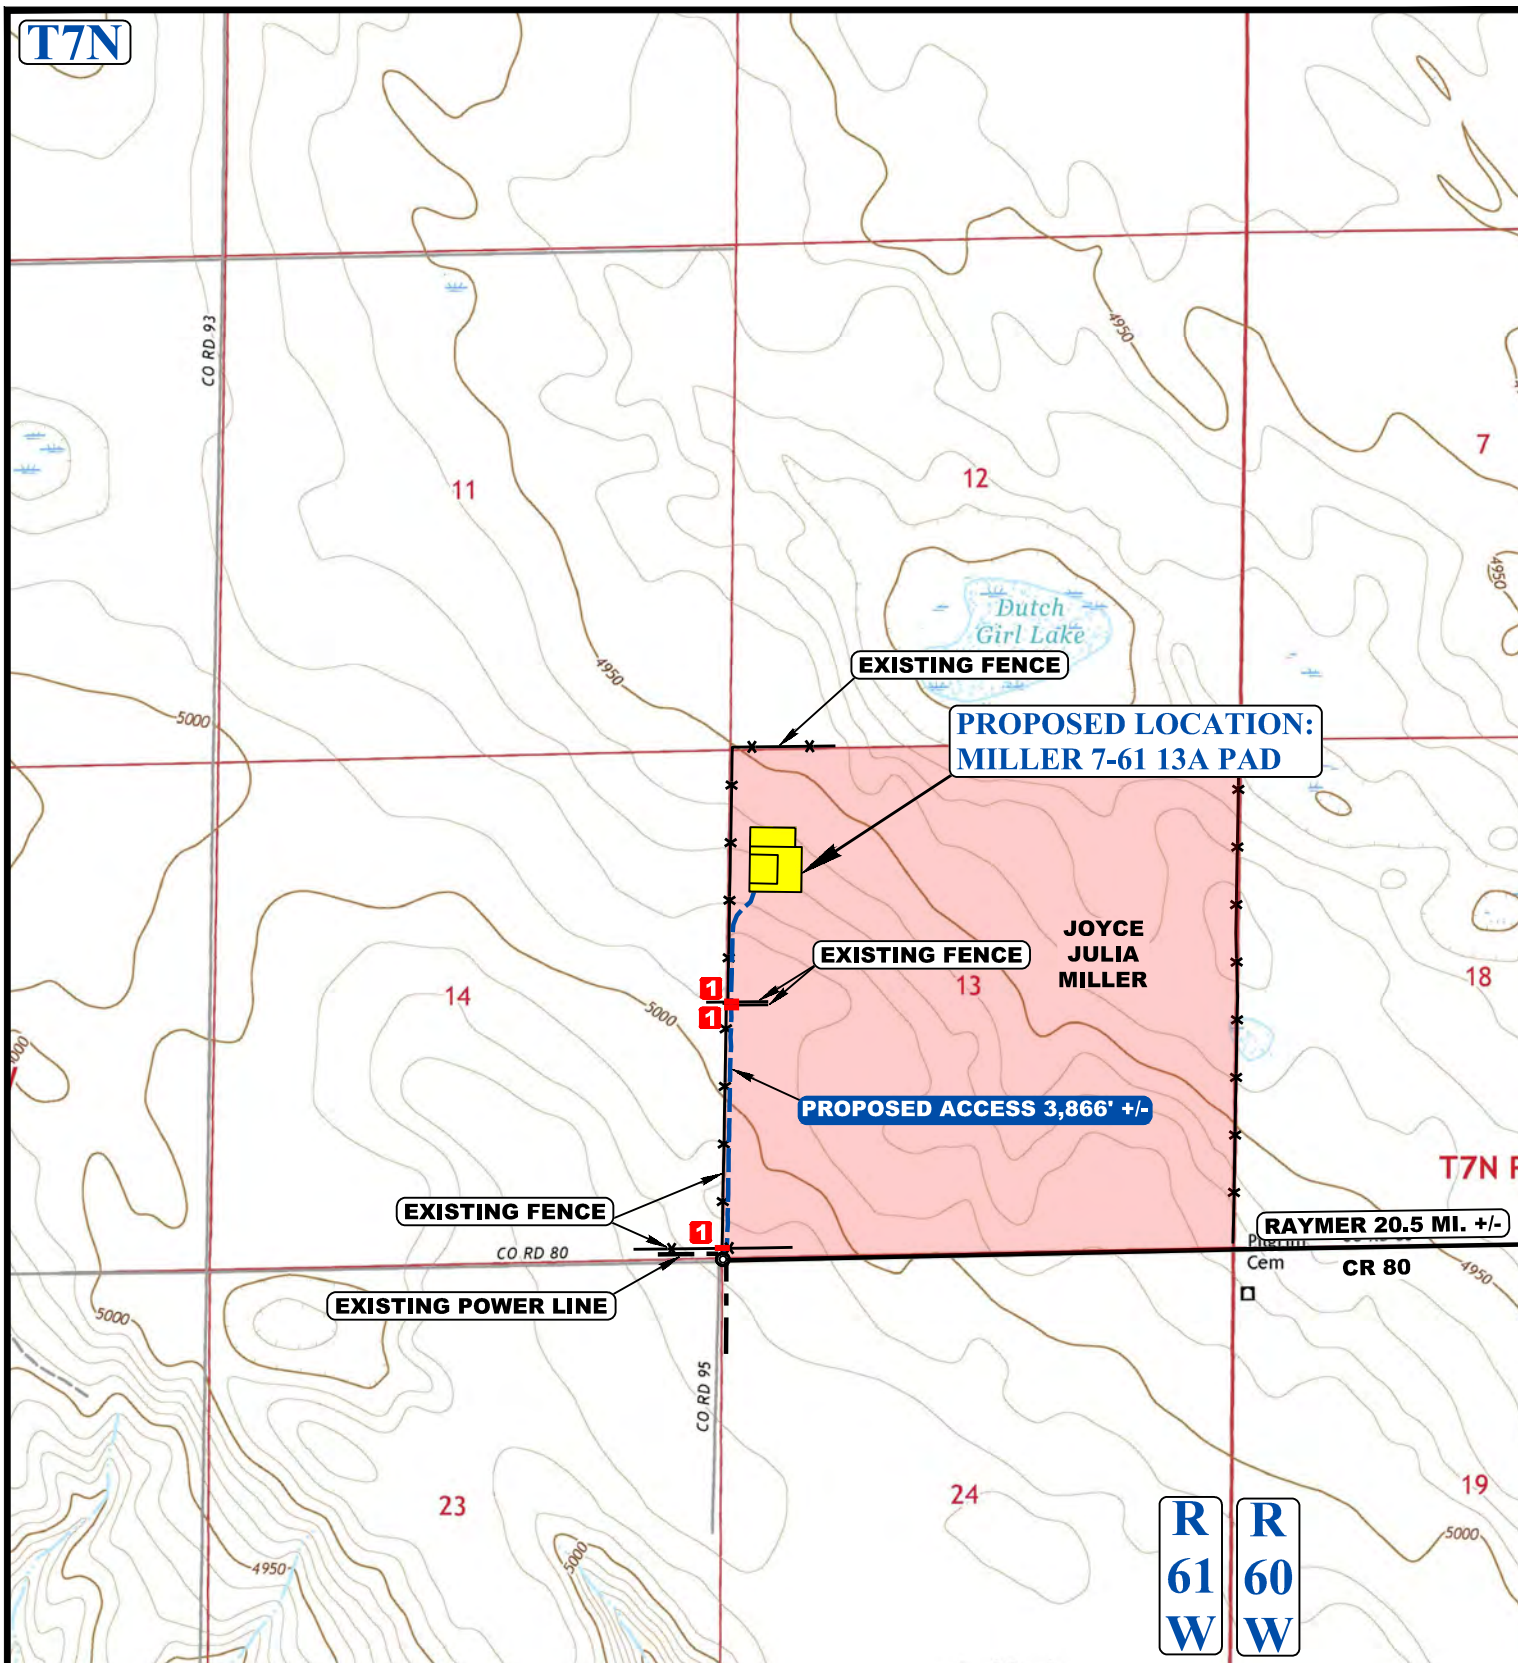

NOTE: PARCEL DATA SHOWN HAS BEEN OBTAINED FROM VARIOUS SOURCES AND SHOULD BE USED FOR MAPPING, GRAPHIC AND PLANNING PURPOSES ONLY. NO WARRANTY IS MADE BY UINTAH ENGINEERING AND LAND SURVEYING (UELS) FOR ACCURACY OF THE PARCEL DATA.

#### LEGEND:

- EXISTING ROAD
- PROPOSED ROAD
- 1 INSTALL CATTLE GUARD



**UELS, LLC**  
Corporate Office \* 85 South 200 East  
Vernal, UT 84078 \* (435) 789-1017



#### BISON OIL & GAS II

**MILLER 7-61 13A PAD**  
W 1/2 NW 1/4, SECTION 13, T7N, R61W, 6th P.M.  
WELD COUNTY, COLORADO

SURVEYED BY	M.M., D.E.	07-03-18	SCALE
DRAWN BY	J.L.G.	07-23-18	1 : 24,000
<b>ACCESS ROAD MAP</b>			<b>TOPO B</b>