



PLOT PLAN

SCALE: 1/2"=1'-0"

NOTE:
SKID PLACEMENT RELATIVE TO WELLHEAD WILL VARY
DEPENDENT ON WELLSITE ORIENTATION AND SPACE.

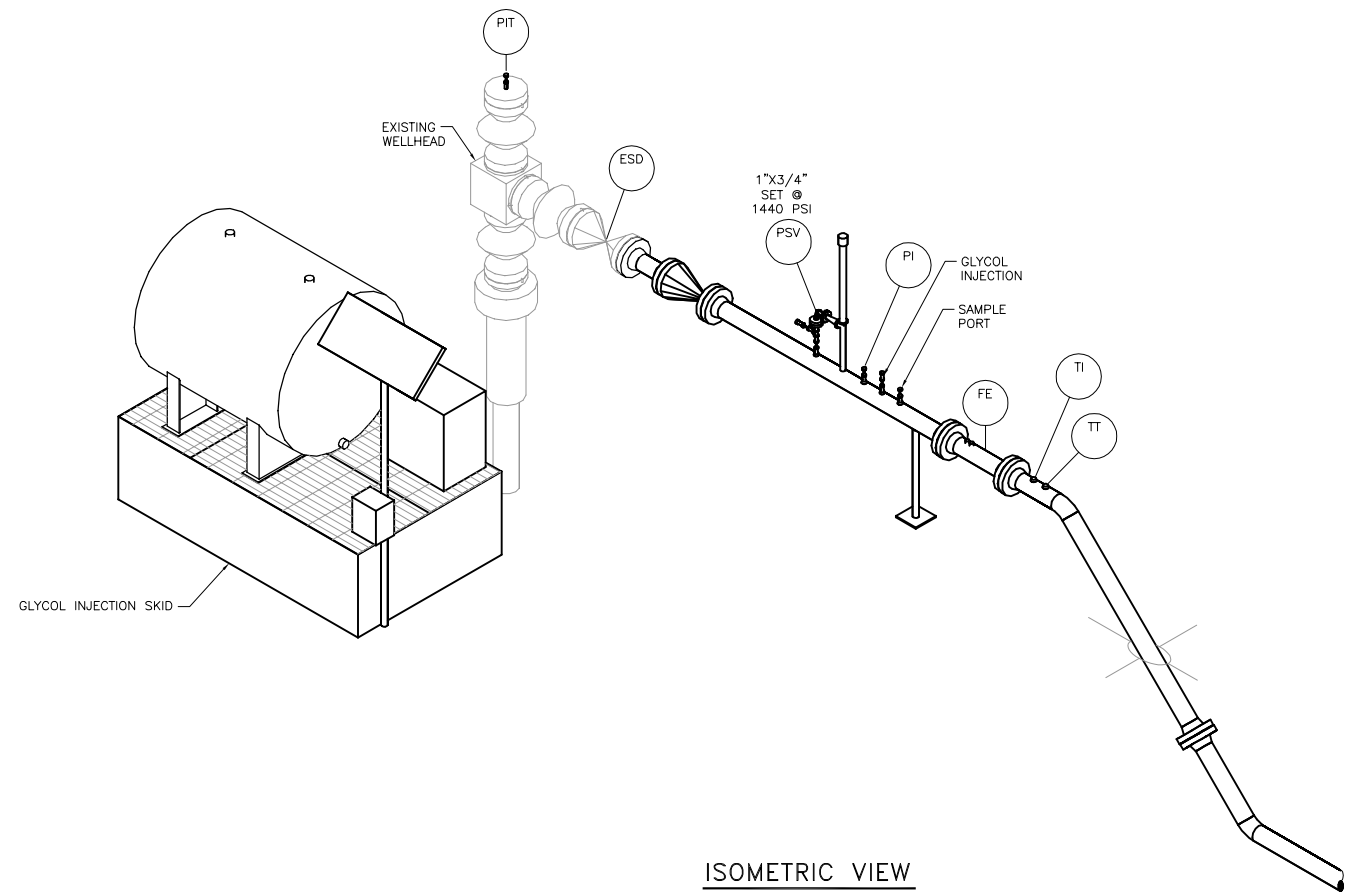

ISOMETRIC VIEW

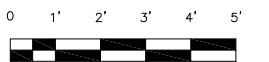

SCALE: 1/2"=1'-0"

SCALE PERTAINS TO DRAWING
PLOTTED AT 24X36

NOTES:

REVISIONS				
△				
△				
△				
△				
△				
△	ISSUED FOR REVIEW	9/11/13	GEG	

KINDER MORGAN
CO₂ COMPANY, L.P.

185 Suttle St. Suite 101
Durango, CO 81303

REFERENCE TITLE SHEET DRAWING:

PLOT PLAN TYPICAL WELL SITE EQUIPMENT LAYOUT		
CO ₂ WELL SITE		MONTEZUMA COUNTY, COLORADO
DRAWN BY: GEG	9/11/13	REVIEWED BY:
CHECKED BY:	APPROVED BY:	SCALE: AS NOTED
		DRAWING NUMBER TYP092013D-MP-800