

REV: 3 07-25-18 J.L.G. (ACCESS ROAD CHANGE)

LEGEND:

 PROPOSED LOCATION




GREAT WESTERN OPERATING COMPANY

TOWER LD PAD
 SW 1/4 NW 1/4, SECTION 21, T1S, R67W, 6th P.M.
 ADAMS COUNTY, COLORADO



UELS, LLC
 Corporate Office * 85 South 200 East
 Vernal, UT 84078 * (435) 789-1017

SURVEYED BY	G.W., D.D.	06-13-18	SCALE
DRAWN BY	J.L.G.	12-12-16	1 : 100,000
ACCESS ROAD MAP			TOPO A

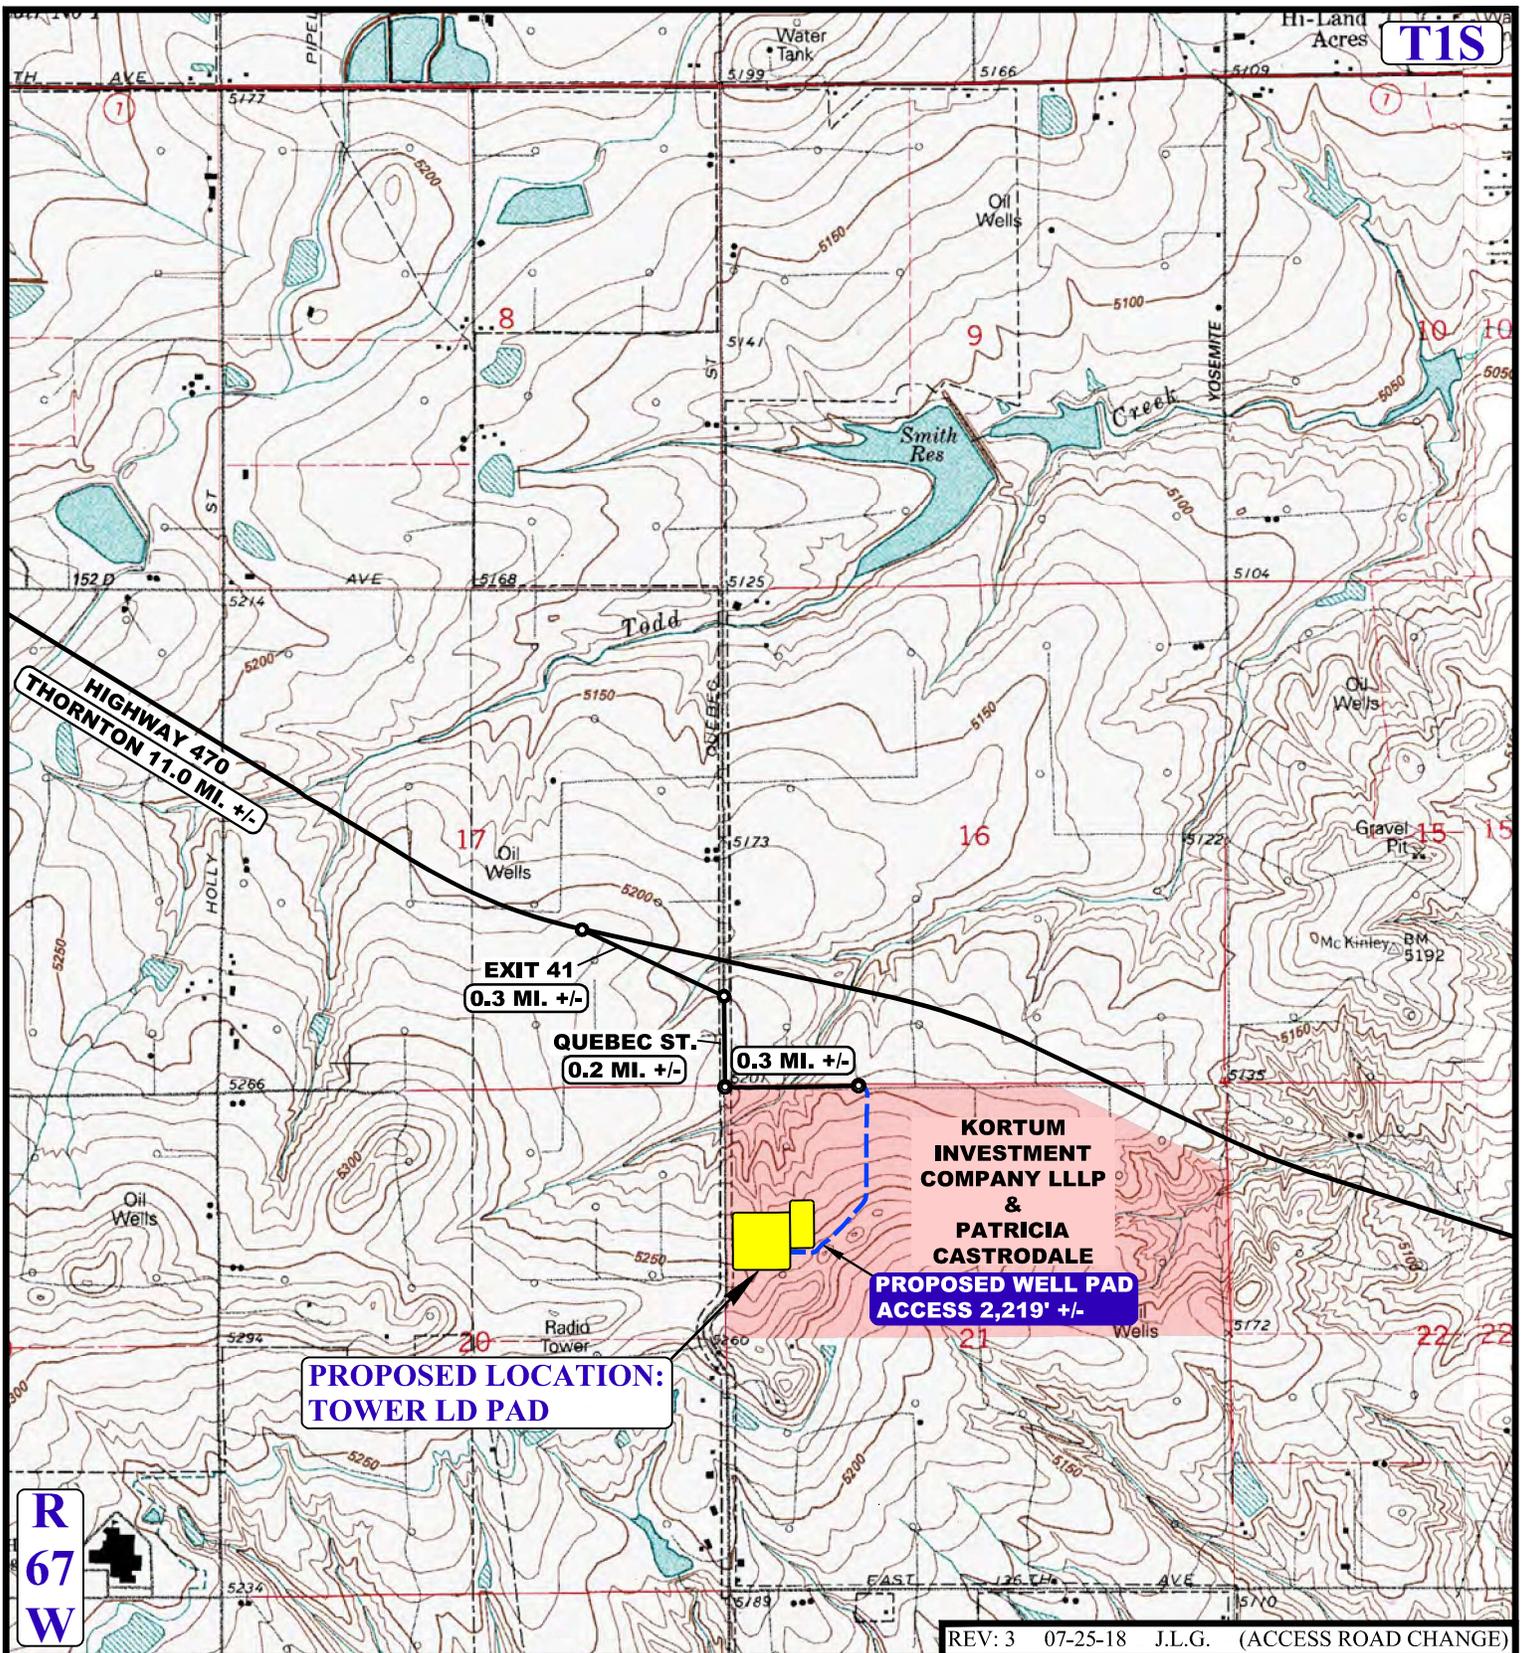

NOTE: PARCEL DATA SHOWN HAS BEEN OBTAINED FROM VARIOUS SOURCES AND SHOULD BE USED FOR MAPPING, GRAPHIC AND PLANNING PURPOSES ONLY. NO WARRANTY IS MADE BY UINTAH ENGINEERING AND LAND SURVEYING (UELS) FOR ACCURACY OF THE PARCEL DATA.

LEGEND:
 ——— EXISTING ROAD
 - - - - - PROPOSED ROAD

GREAT WESTERN OPERATING COMPANY

TOWER LD PAD
 SW 1/4 NW 1/4, SECTION 21, T1S, R67W, 6th P.M.
 ADAMS COUNTY, COLORADO

SURVEYED BY	G.W., D.D.	06-13-18	SCALE
DRAWN BY	J.L.G.	12-12-16	1 : 24,000

ACCESS ROAD MAP **TOPO B**

UVELS, LLC
 Corporate Office * 85 South 200 East
 Vernal, UT 84078 * (435) 789-1017

UINAH
 ENGINEERING & LAND SURVEYING