





Lat40°, Inc. 6250 W. 10th Street, Unit 2, Greeley, CO 970-515-5294

LOCATION DRAWING

BEF 1S66W2 PAD

SECTION: 2
TOWNSHIP: 1S
RANGE: 66W
6TH. P.M.
ADAMS COUNTY, CO

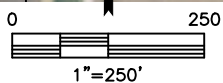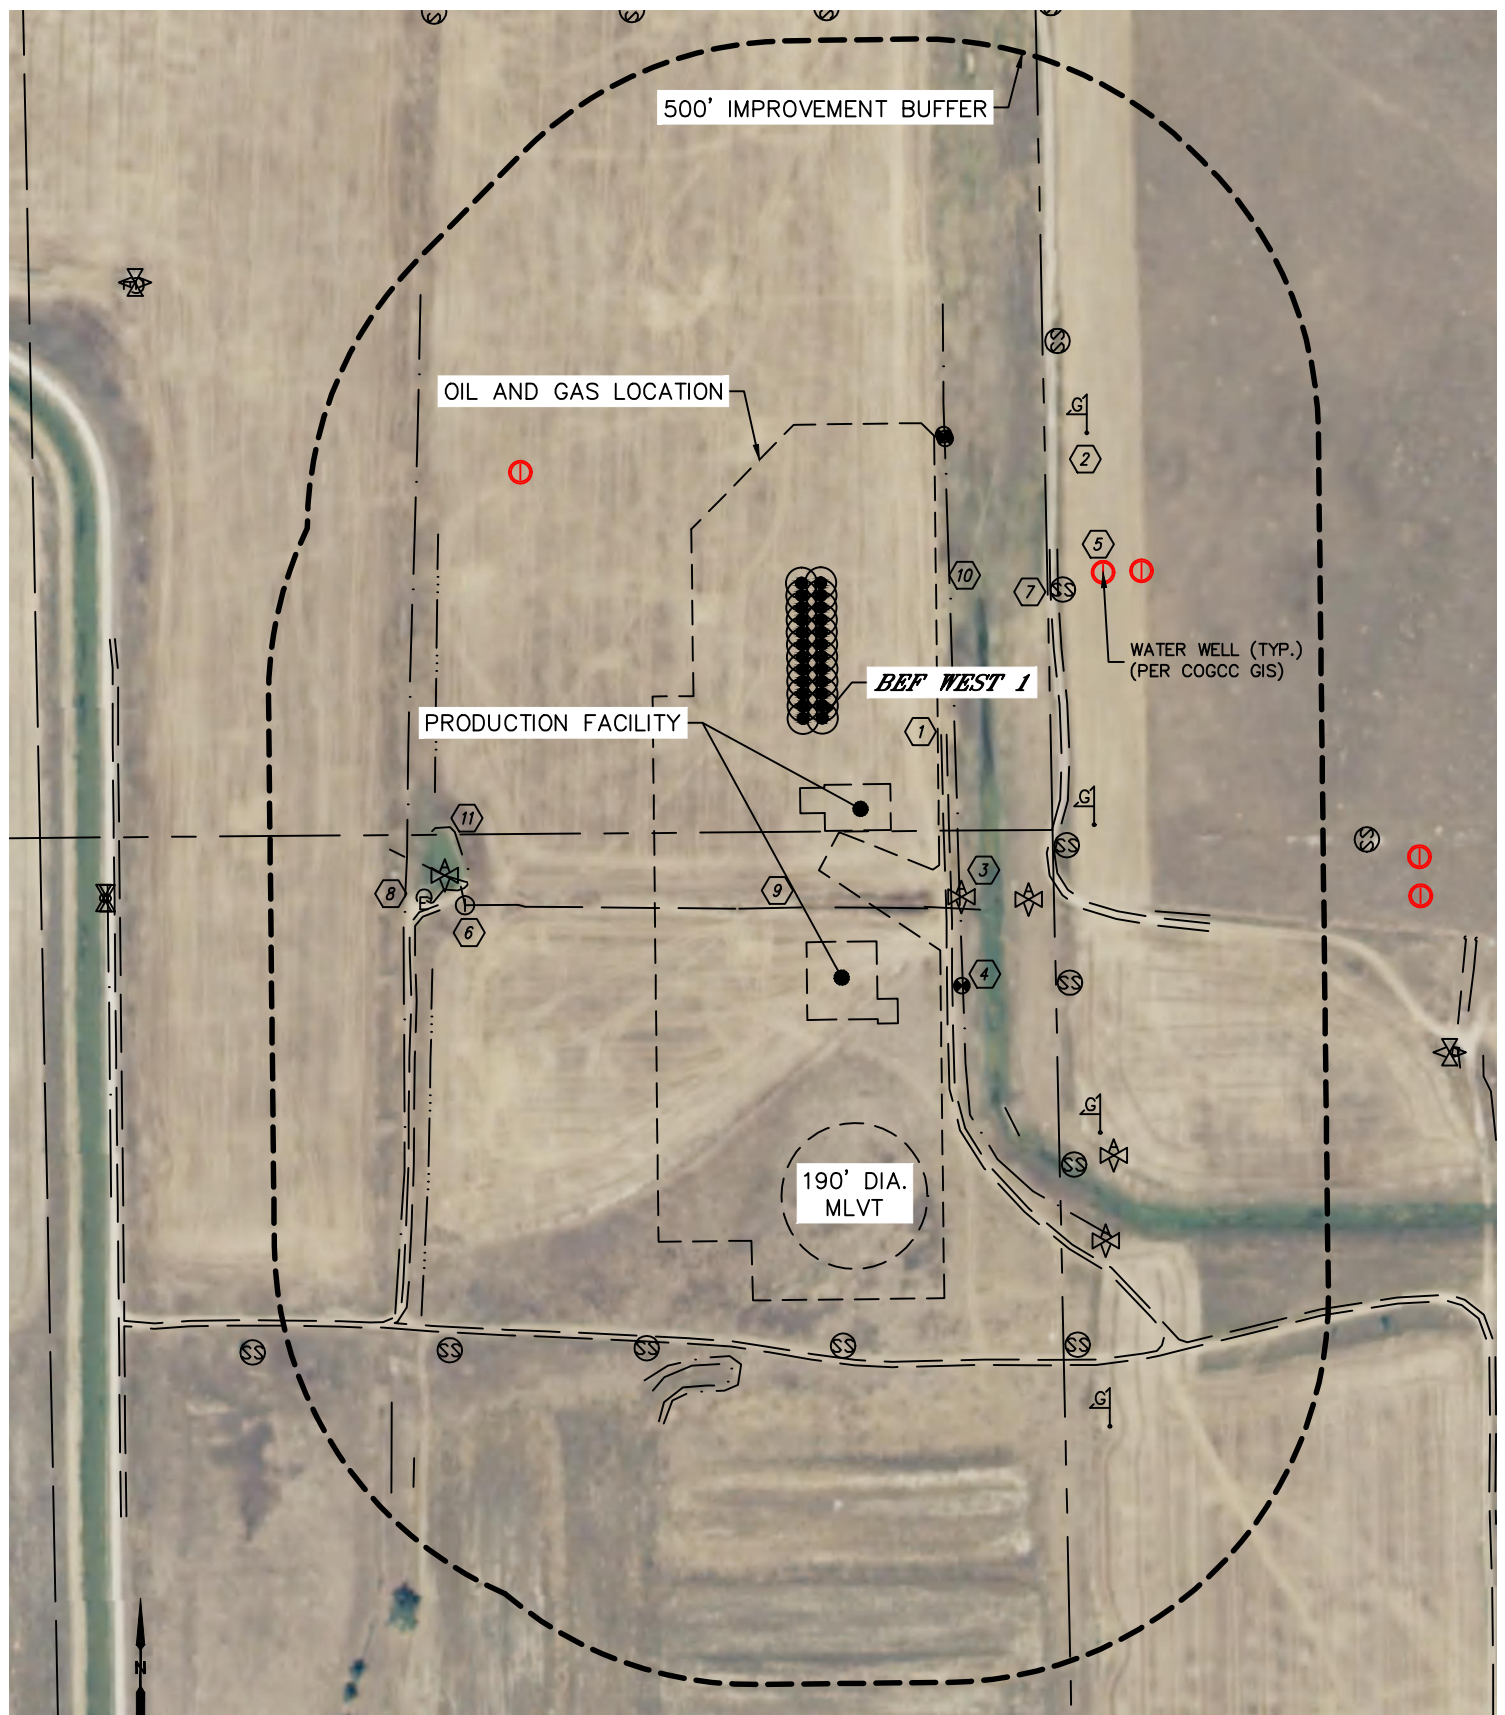

SHEET 1 OF 2

FIELD SURVEY DATE: 1/15/2018
REVISION DATE: 3/22/2019
PROJECT#: 2017015
















Lat40°, Inc. 6250 W. 10th Street, Unit 2, Greeley, CO 970-515-5294

LOCATION DRAWING

BEF 1S66W2 PAD

SECTION: 2
TOWNSHIP: 1S
RANGE: 66W
6TH. P.M.
ADAMS COUNTY, CO

IMPROVEMENTS:
(MEASURED FROM THE PROPOSED BEF WEST 1 WELL LOCATION)

-  NO BUILDING UNITS WITHIN 500' IMPROVEMENT BUFFER
-  NO BUILDINGS WITHIN 500' IMPROVEMENT BUFFER
-  ROAD 156' SE, 309' NE, 557' & 820' SW
-  GAS MARKER 380', 649' & 995' SE, 507' NE
-  AIR VALVE 295', 358', 684' & 774' SE, 532' SW
-  MONITORING WELL 393' SE, 397' & 401' NE
-  WATER WELL $\pm 412'$ & $\pm 458'$ NE, $\pm 507'$ NW
-  IRRIGATION MANHOLE 525' SW
-  SEWER MANHOLE 355' & 579' NE, 359', 472', 667', 817' & 881' SE, 851' & 955' SW
-  ELECTRIC SERVICE 568' SW
-  PIPE 248', 272', 465', 509', 561' & 573' SW, 279' & 560' SE
-  DITCH 172' E, 247' & 501' SE, 458', 604', 839' & 1052' SW, 503' W, 538' NW
-  POND 501' SW