


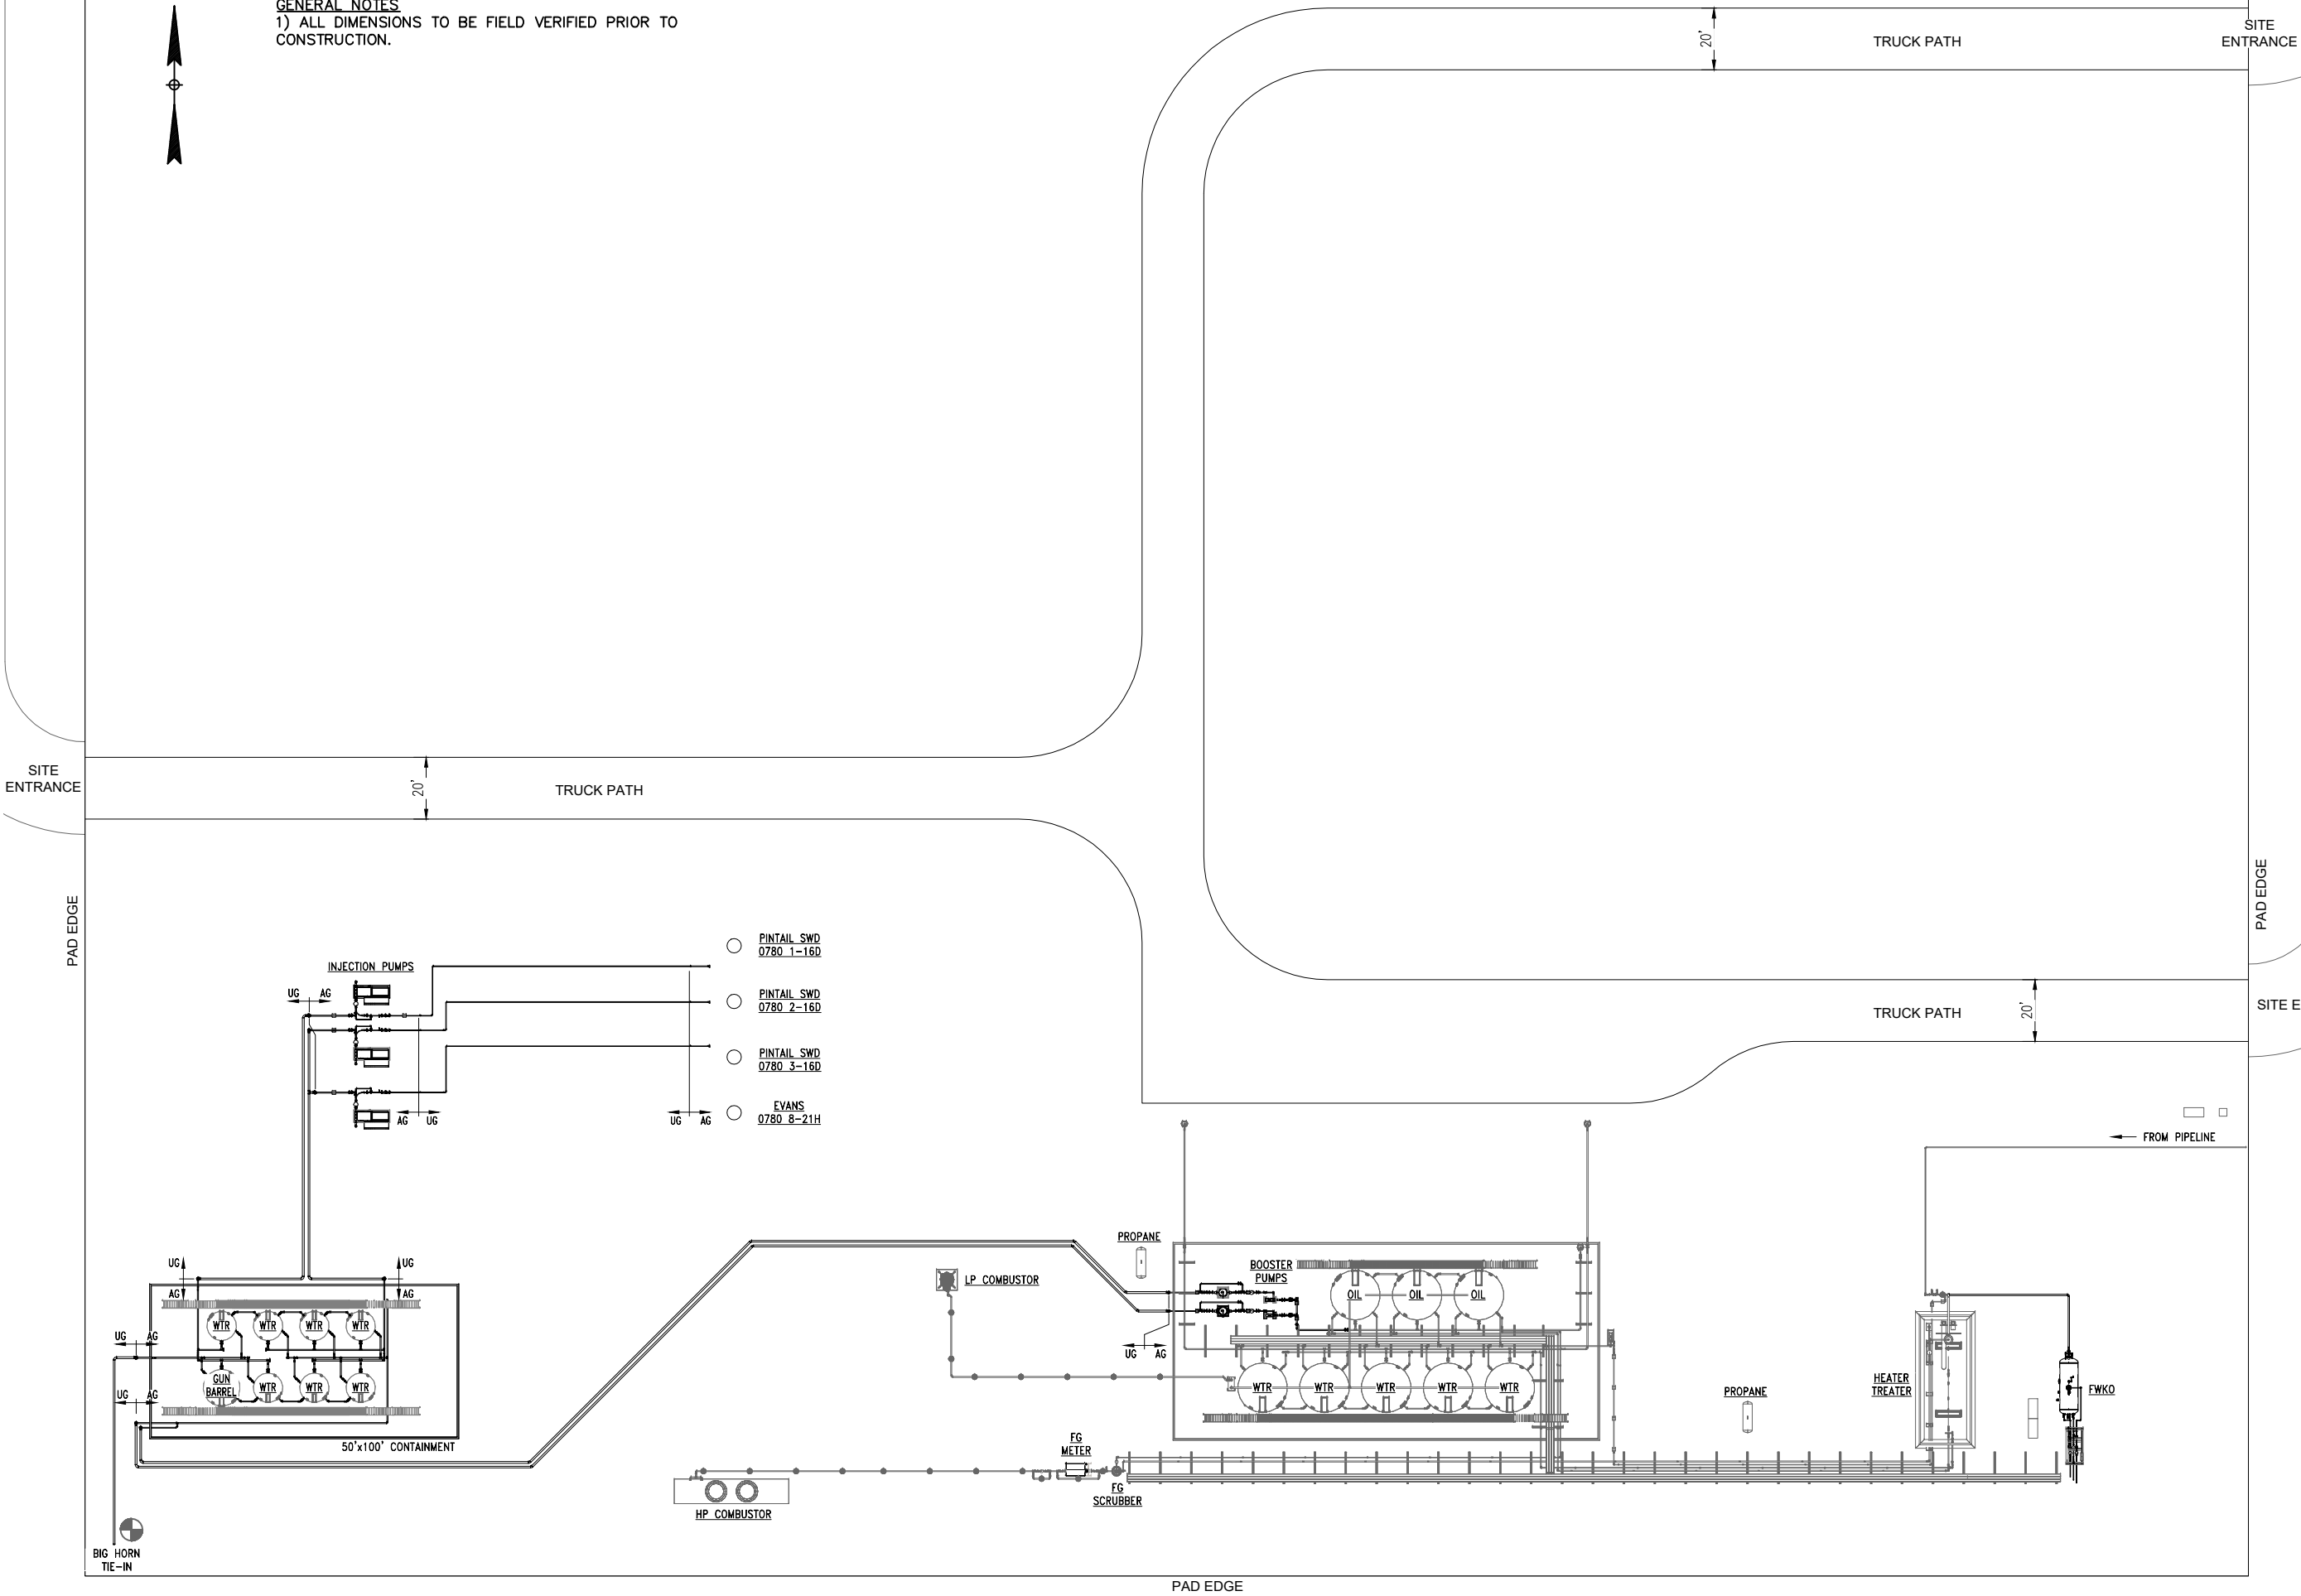

GENERAL NOTES
1) ALL DIMENSIONS TO BE FIELD VERIFIED PRIOR TO CONSTRUCTION.



Revision	Description	By	Date
1	Issue for Review	MDT	3/08/19
2	Updated SWD Well Tie-Ins/Added Tanks	MDT	6/05/19



PINTAIL - SWD PUMP ADDITION			
Corp. ID:		Corp. ID:	
Corp. ID:		Corp. ID:	
Corp. ID:		Corp. ID:	

PLOT PLAN FABRICATION DRAWING		Date	Rev.
Drawn by M. THORNHILL	Engineer N. HARBIN	3/08/19	
PINT-GA-101			