

**Site: State of  
Colorado 36-1H  
Location ID: 430689**

 Gravel Pad

 Disturbed Area **ConocoPhillips**

 Wells

Author: Maxwell Blair

User Name: farkas

Scale: 1:2,000

Date: 6/12/2019

0 80 160 320 Feet

0 0.01 0.02 0.04 Miles

Coordinate System: NAD 1927 StatePlane Colorado Central FIPS 0502  
Units: US Feet



**DISCLAIMER:** NEITHER CONOCOPHILLIPS COMPANY (COPC)  
NOR ANY OF COPC'S REPRESENTATIVES MAKE ANY  
REPRESENTATION OR WARRANTY, EXPRESS OR IMPLIED, AS TO  
THE QUALITY, ACCURACY, COMPLETENESS OF THE  
INFORMATION CONTAINED HEREIN. This information is being  
furnished by COPC and COPC's Representatives as a convenience only,  
any reliance on or use of is at the sole risk of the user.

S:\ARC\_GIS\_DATA\COGCC Surveys -06-07-19\06-10-19\_COGCC\_Surveyed\_Sites.mxd

















 

**Location: State of Colorado 36-1H  
Size: 3.06 acres**

**Location: State of Colorado 36-1H  
Size: 2.21 acres**

BENCHMARK 374 LOCATED ON THE SECTION LINE BETWEEN SECTIONS 12 AND 13, T5S, R64W, 6TH P.M., TAKEN FROM 1988 PUBLISHED DATUM BY THE UNITED STATES DEPARTMENT OF THE INTERIOR, GEOLOGICAL SURVEY AS BEING 6054.61 FEET.

**CALL UNCC**  
TWO WORKING DATES  
**BEFORE YOU DIE**  
1-800-922-1987  
534-6700 LIMITED DEDUCTIBLE AREA  
HEALTH INSURANCE PLAN OF CALIFORNIA

LOC (INCLUDES LIMITS OF CLEARING  
& GRADING FOR THE WELL PAD &  
ACCESS ROAD. LOC ALSO  
ENCOMPASSES STOCKPILE AREA(S))

SEDIMENTATION BASIN	
OUTLET PROTECTION	 
CULVERT INLET PROTECTION	 
TEMPORARY SEEDING	 
DIVERSION DITCH	 
LIMITS OF CONSTRUCTION	 
REINFORCED ROCK BERM	 
SILT FENCE	 
EXISTING ELEVATION	 
PROPOSED ELEVATION	 

SCALE: 1" = 60'  
BMP LEGEND

## BMP LEGEND



SHEET NUMBER  <b>3A</b>	DRAWN BY:	SCALE:	STATE OF COLORADO #36-1H WELL EROSION AND SEDIMENT CONTROL PLANS INITIAL PLAN, PAD SITE	CONOCOPHILLIPS COMPANY ATTN: MAXWELL BLAIR 34501 E. QUINCY AVE. WATKINS, CO 80137 720-862-4503	 CVL CONSULTANTS CIVIL ENGINEERING LAND SURVEYING	10333 E. Dry Creek Avenue Suite 240 Englewood, CO 80112 Tel: (720) 482-9526 Fax: (720) 482-9546								
	BSC	1"=50'												
	CHECKED BY:	FILE NO:												
	MEL													
DATE:		8.13.0201601												
AUG 1, 2012							No.	Revisions		Date	Init.	Appr.	Date	



# STATE OF COLORADO 36-1H

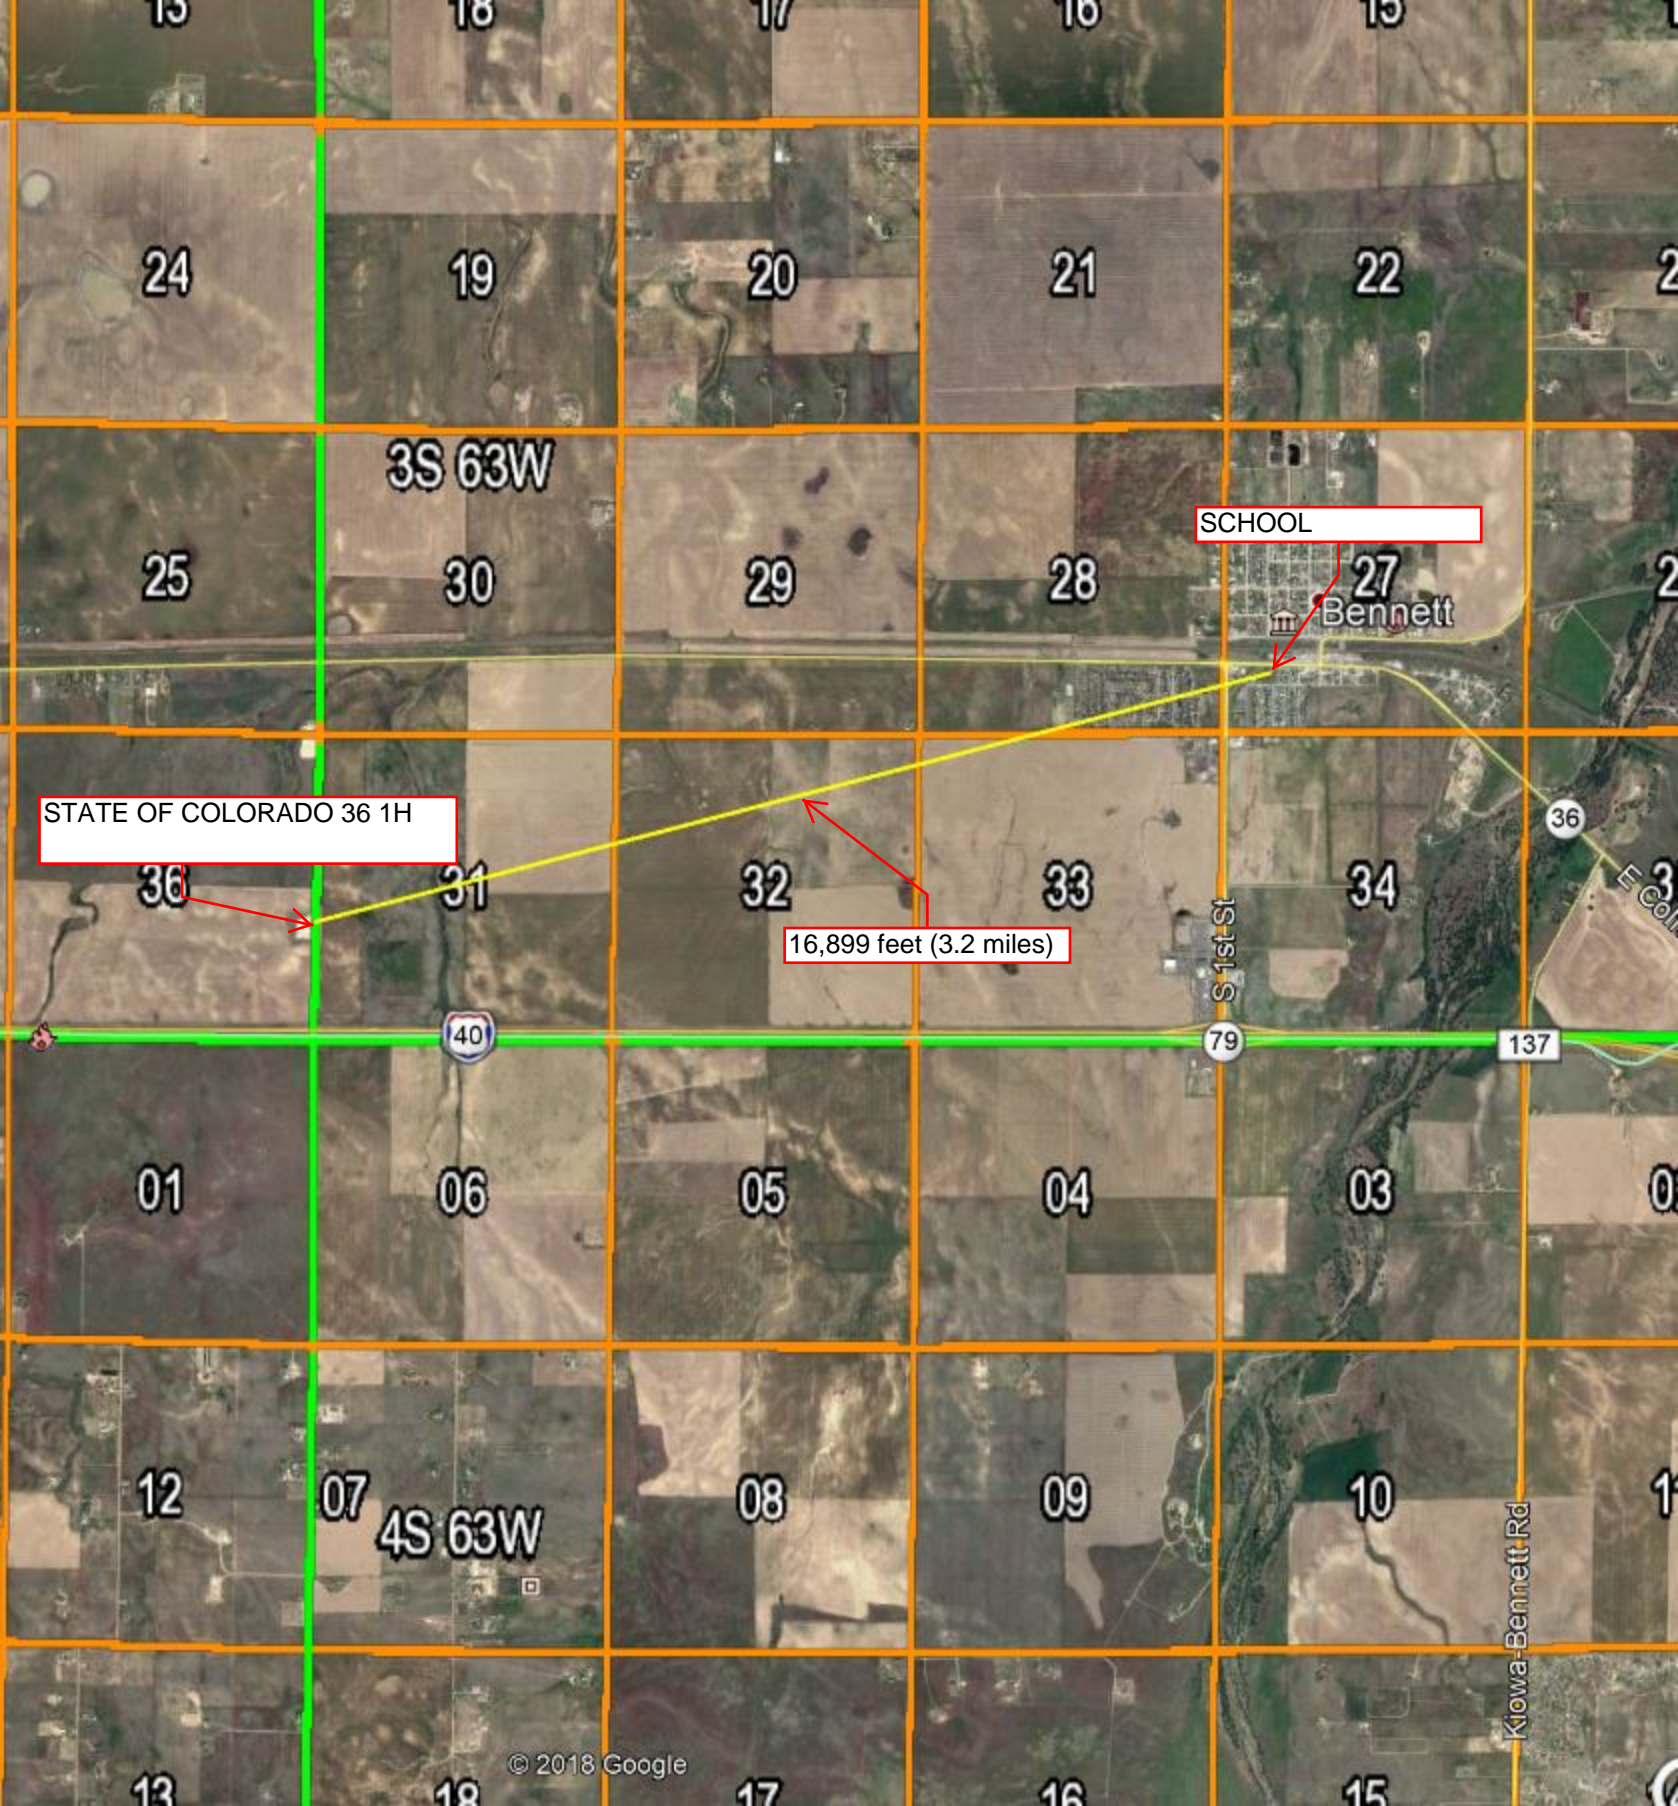
Well Site Photos











STATE OF COLORADO 36 1H

SCHOOL

16,899 feet (3.2 miles)

3S 63W

4S 63W

S 1st St

Kiowa-Bennett Rd

Bennett

40

79

137

36

E Col