


1" = 40'
X-Section
Scale
1" = 100'

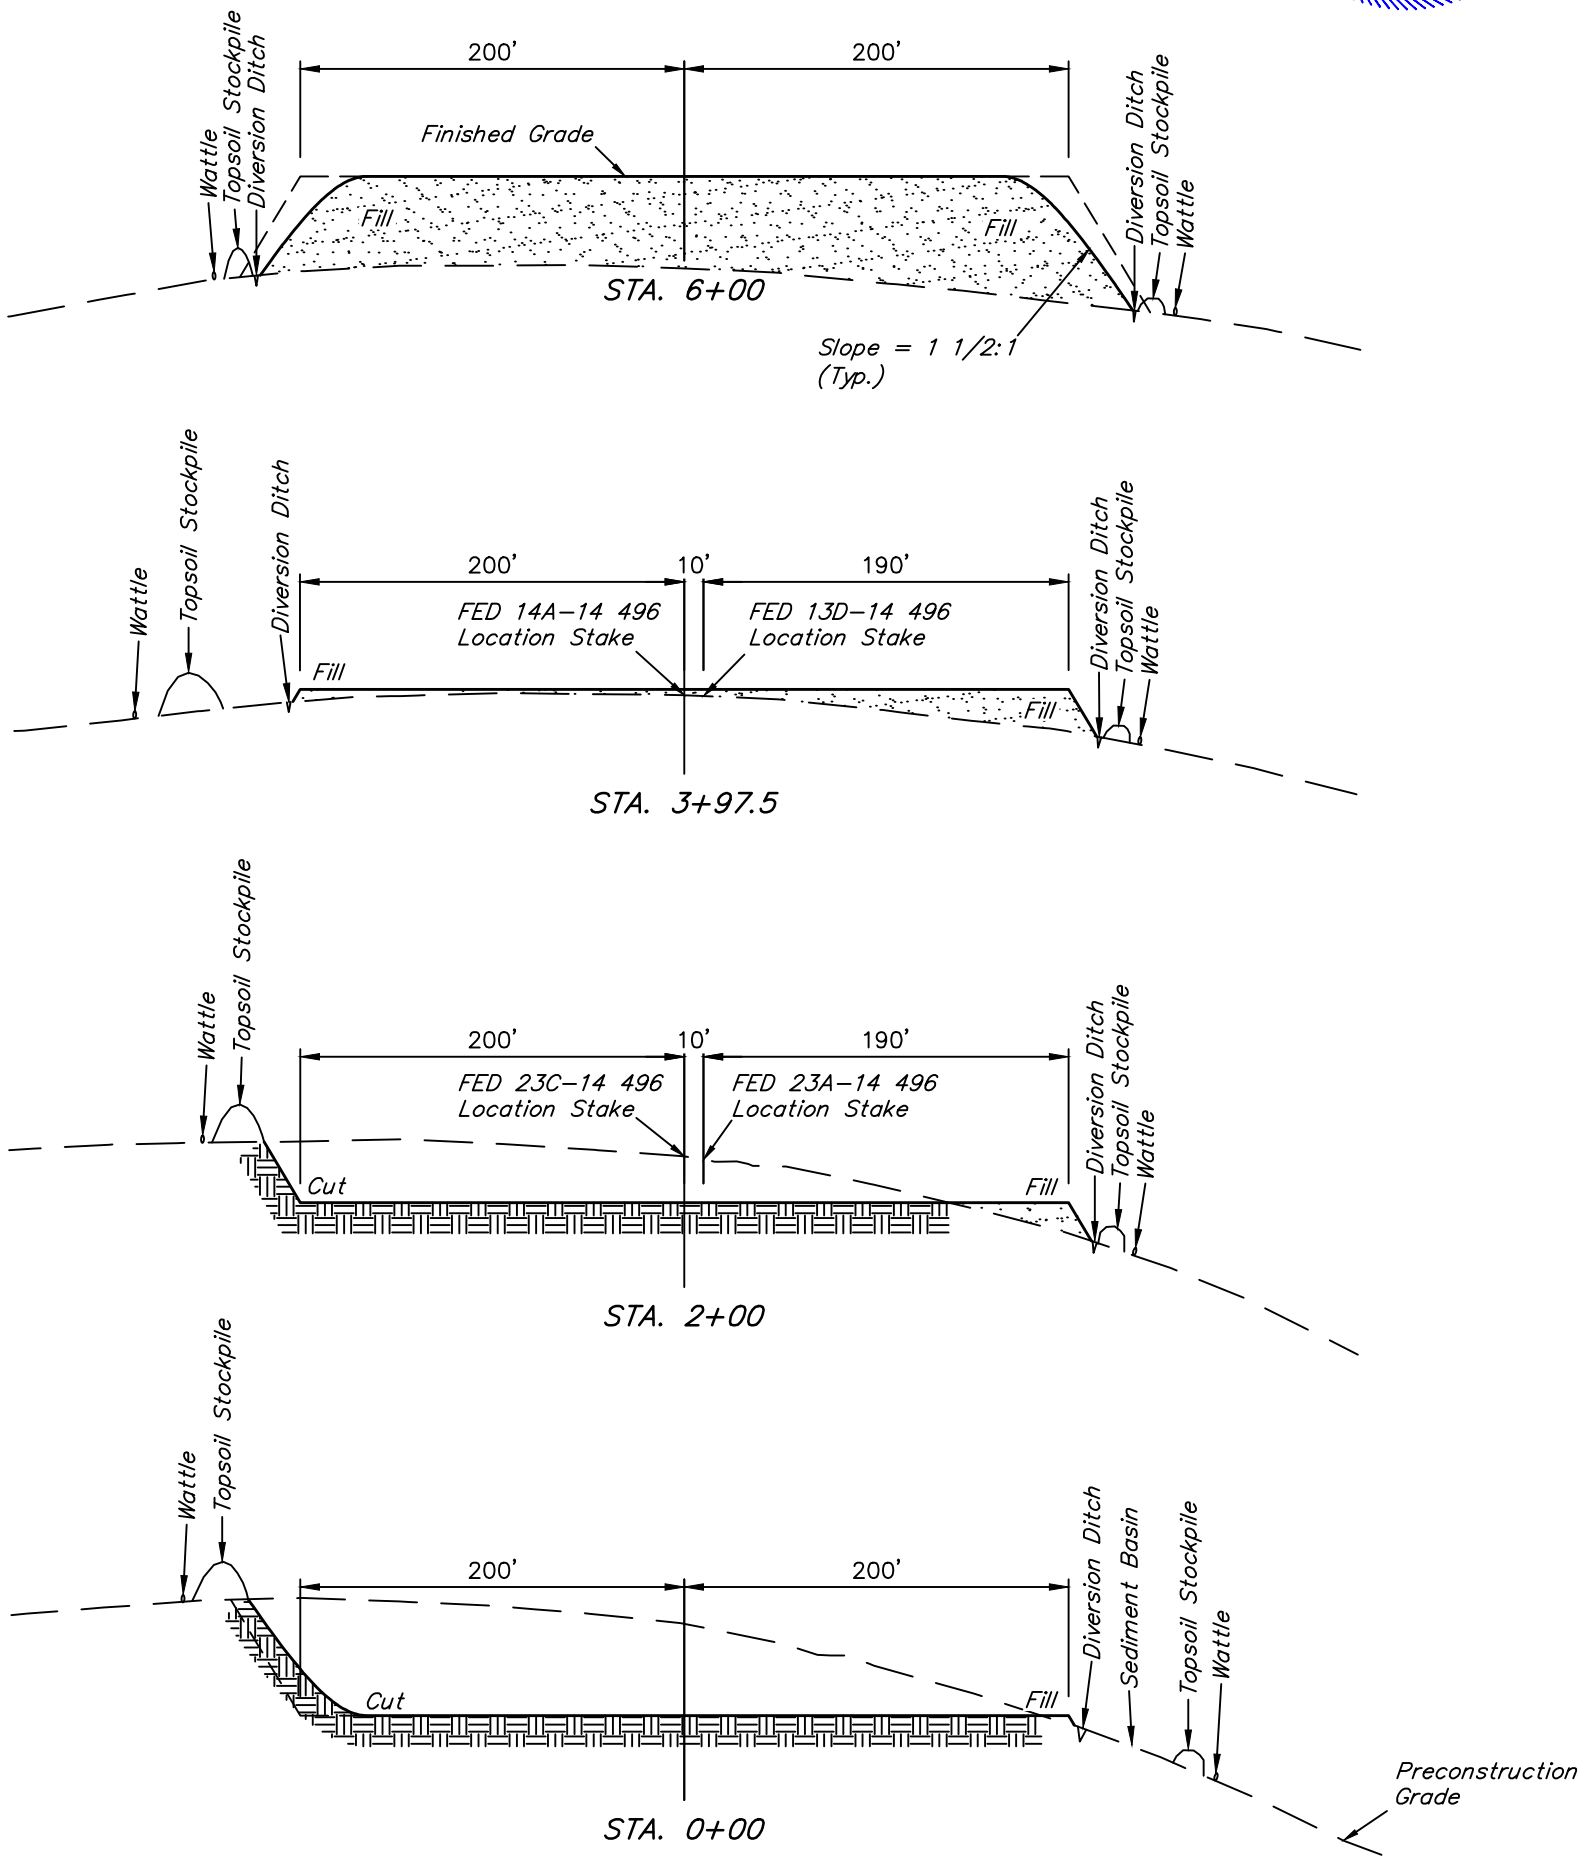

APPROXIMATE EARTHWORK QUANTITIES	
(6") TOPSOIL STRIPPING	5,350 Cu. Yds.
REMAINING LOCATION	48,840 Cu. Yds.
TOTAL CUT	54,190 Cu. Yds.
FILL	48,840 Cu. Yds.
EXCESS MATERIAL	5,350 Cu. Yds.
TOPSOIL	5,350 Cu. Yds.
EXCESS UNBALANCE (After Interim Rehabilitation)	0 Cu. Yds.

APPROXIMATE SURFACE DISTURBANCE AREAS		
	DISTANCE	ACRES
WELL SITE DISTURBANCE	NA	±9.083
30' WIDE ACCESS ROAD R-O-W DISTURBANCE (EXISTING 2-TRACK)	±1,680'	±1.157
30' WIDE ACCESS ROAD R-O-W DISTURBANCE (NEW CONSTRUCTION ONLY)	±3,741'	±2.576
50' WIDE PIPELINE R-O-W DISTURBANCE	±5,049'	±5.795
TOTAL SURFACE USE AREA		±18.611

REV: 2 05-10-19 C.IVIE (ADD PIPELINE)

- NOTES:**
- Fill quantity includes 5% for compaction.
 - Calculations based on 6" of topsoil stripping.
 - Cut/Fill slopes 1 1/2:1 (Typ. except where noted).

Caerus Oil & Gas LLC

ELU J14 496 PAD
NE 1/4 SW 1/4, SECTION 14, T4S, R96W, 6th P.M.
RIO BLANCO COUNTY, COLORADO

SURVEYED BY	DENNIS PETTY, J.L.	12-20-18	SCALE
DRAWN BY	T.L.L.	11-21-18	AS SHOWN
CONSTRUCTION LAYOUT CROSS SECTIONS			FIGURE #2



UELS, LLC
Corporate Office * 85 South 200 East
Vernal, UT 84078 * (435) 789-1017