

Section 29, T6S, R96W, 6th P.M.  
 NW 1/4 NE 1/4  
 Footage: 44' FNL 2533' FEL  
 Latitude: 39°30'08.32" (39.502311')  
 Longitude: 108°07'55.97" (108.132213')  
 PDOP = 1.4  
 Instrument Operator: Dayton Slaugh  
 Date of Measurement: 04-03-19  
 Measurement Ref. Point: CENT. OF PRODUCTION PAD

FINISHED GRADE ELEVATION = 5571.2'

REV: 2 09-13-19 A.A. (ADD DIMENSION)

- NOTES:**
- Round corners at 35' radius or as needed..
  - Contours shown at 2' intervals.
  - Cut/Fill slopes 1 1/2:1 (Typ.).
  - Underground utilities shown on this sheet are for visualization purposes only, actual locations to be determined prior to construction.


**TEP Rocky Mountain LLC**

GM CHEVRON TANK FACILITY  
 N 1/2, SECTION 29, T6S, R96W, 6th P.M.  
 S 1/2, SECTION 20, T6S, R96W, 6th P.M.  
 GARFIELD COUNTY, COLORADO



**UELS, LLC**  
 Corporate Office \* 85 South 200 East  
 Vernal, UT 84078 \* (435) 789-1017

<b>SURVEYED BY</b>	DAYTON SLAGH, J.L.	04-03-19	<b>SCALE</b>
<b>DRAWN BY</b>	M.D.	01-29-19	1" = 50'
<b>CONSTRUCTION LAYOUT</b>		<b>PLAT #1</b>	

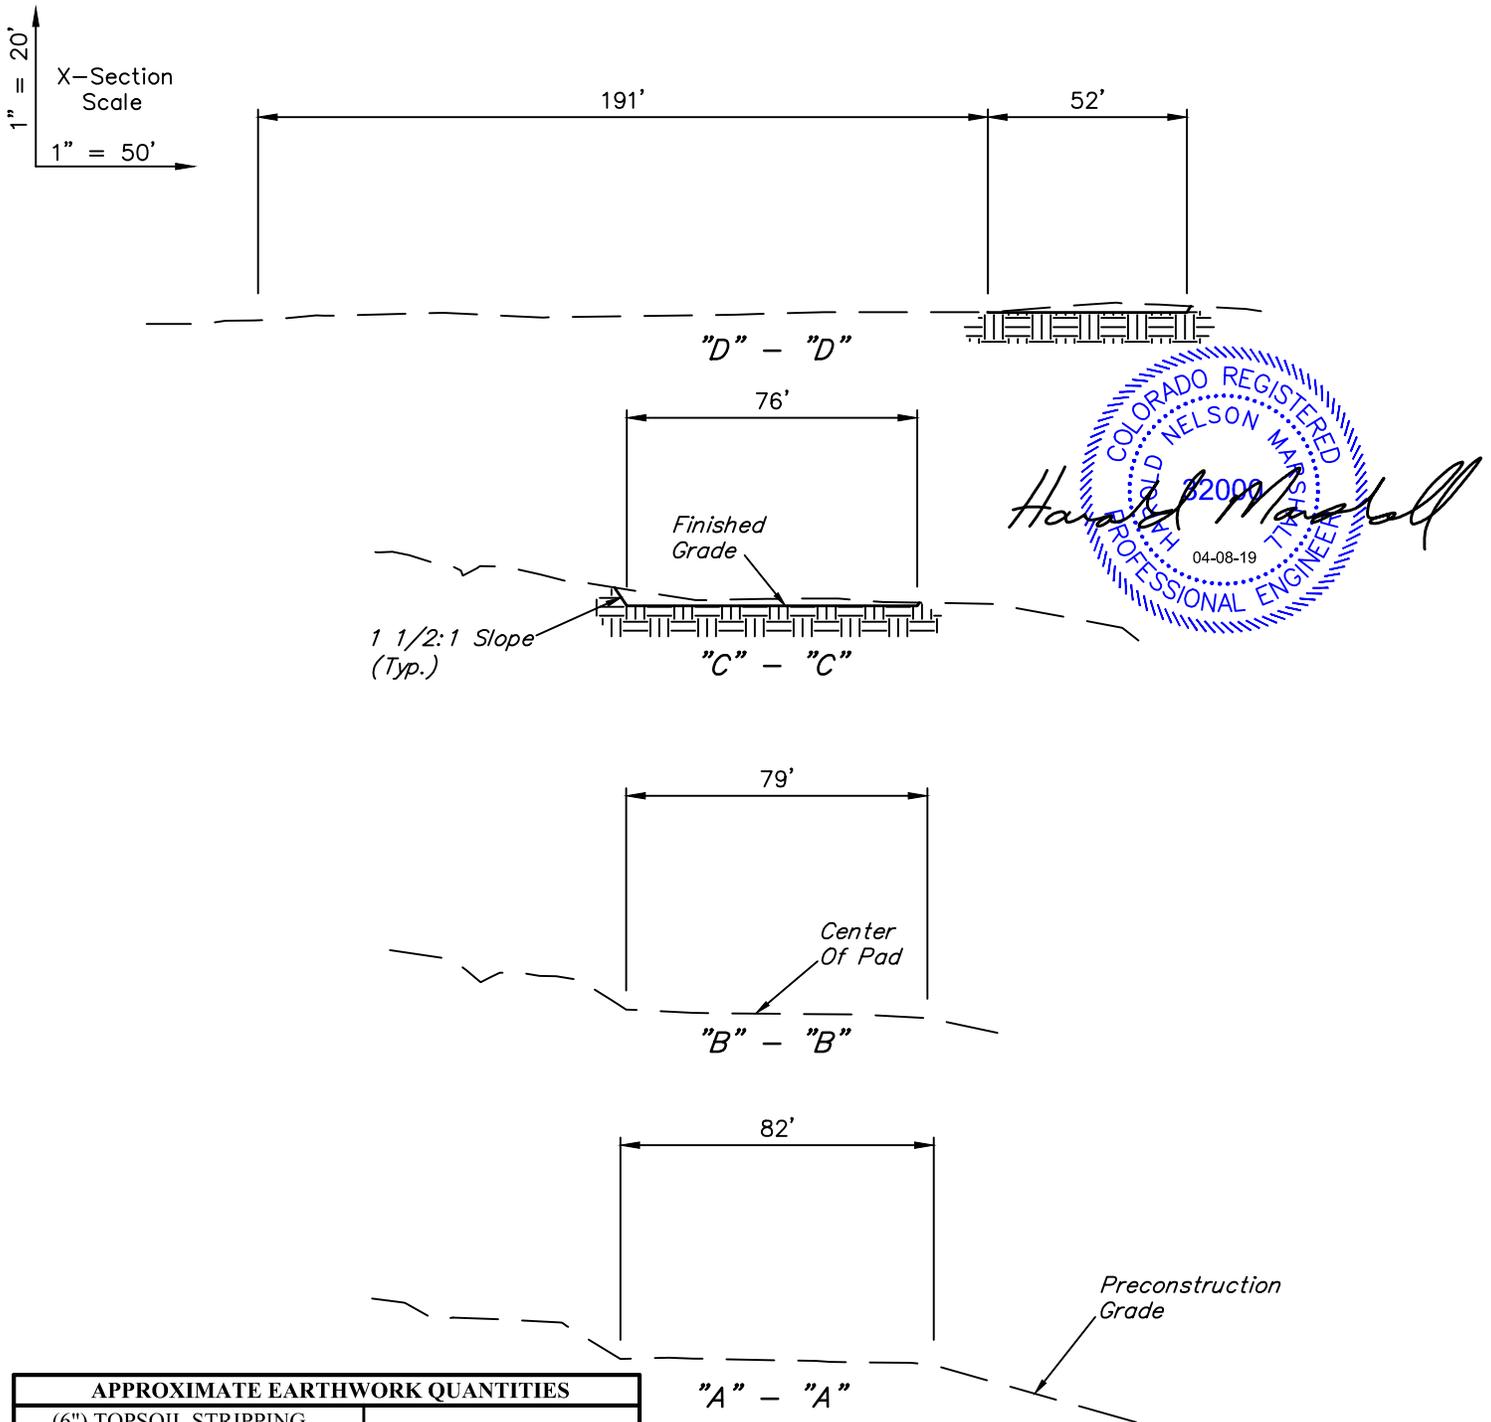

APPROXIMATE EARTHWORK QUANTITIES	
(6") TOPSOIL STRIPPING (NEW CONSTRUCTION ONLY)	80 Cu. Yds.
REMAINING LOCATION	30 Cu. Yds.
<b>TOTAL CUT</b>	<b>110 Cu. Yds.</b>
<b>FILL</b>	<b>30 Cu. Yds.</b>
EXCESS MATERIAL	80 Cu. Yds.
TOPSOIL	80 Cu. Yds.
<b>EXCESS UNBALANCE</b> (After Interim Rehabilitation)	<b>0 Cu. Yds.</b>

APPROXIMATE SURFACE DISTURBANCE AREAS		
	DISTANCE	ACRES
NEW WELL SITE DISTURBANCE	NA	±0.198
30' WIDE ACCESS ROAD R-O-W DISTURBANCE	±9'	±0.006
<b>TOTAL SURFACE USE AREA</b>		<b>±0.204</b>

REV: 1 04-08-19 M.D. (DIM SIZE CHANGE)

**NOTES:**

- Fill quantity includes 5% for compaction.
- Calculations based on 6" of topsoil stripping.
- Cut/Fill slopes 1 1/2:1 (Typ.).

**TEP Rocky Mountain LLC**

GM CHEVRON TANK FACILITY  
 N 1/2, SECTION 29, T6S, R96W, 6th P.M.  
 S 1/2, SECTION 20, T6S, R96W, 6th P.M.  
 GARFIELD COUNTY, COLORADO



**UELS, LLC**  
 Corporate Office \* 85 South 200 East  
 Vernal, UT 84078 \* (435) 789-1017

SURVEYED BY	DAYTON SLAUGH, J.L.	04-03-19	SCALE
DRAWN BY	M.D.	01-29-19	AS SHOWN
<b>CONSTRUCTION LAYOUT CROSS SECTIONS</b>			<b>PLAT #2</b>