



# Proposed P&A WBD


Well Name: **BASEBALL K11-19**

Land, Original Hole, 3/28/2023 10:24:32 AM

MD (ftKB)

Vertical schematic (proposed)

9.8  
10.2  
11.2  
513.5  
515.1  
559.1  
560.0  
759.8  
760.2  
1,436.0  
2,166.0  
2,266.1  
2,268.0  
4,070.9  
4,099.1  
6,850.1  
6,873.0  
6,878.0  
6,888.1  
6,925.9  
6,938.0  
7,038.1  
7,049.9  
7,179.8  
7,201.1  
7,231.0  
7,241.1  
7,337.9  
7,369.4  
7,371.1  
7,385.5  
7,387.1

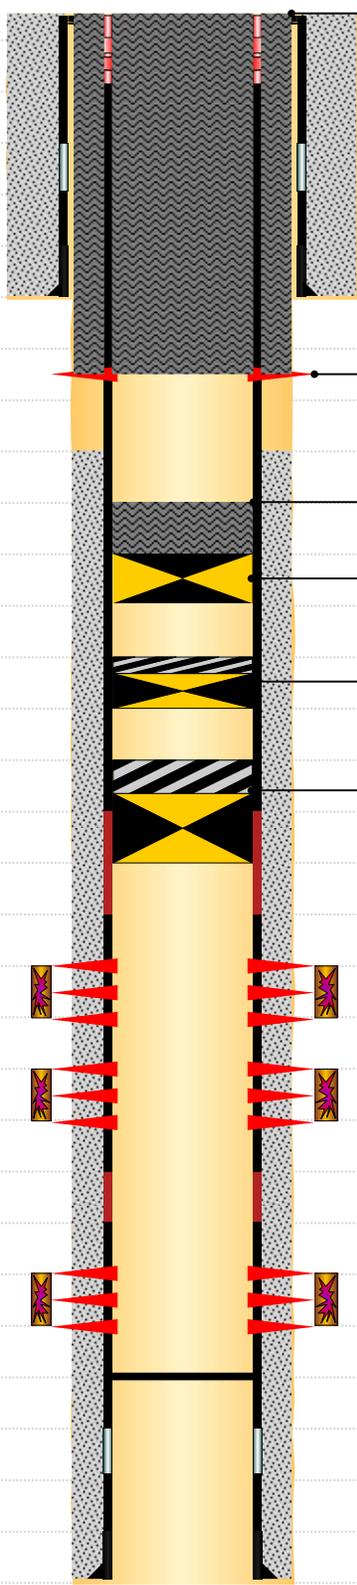

- Surface Plug; 10-760; 3/10/2023; 280 sk
- Perforated; 760-760; 3/10/2023
- Courtesy Plug; 2166-2266; 3/10/2023; 10 sk
- Cast Iron Bridge Plug; 2266-2268; 3.99
- Cast Iron Bridge Plug w/ 2 SX Cement; 4071-4099; 3.99
- Cast Iron Bridge Plug w/ 2 SX Cement; 6850-6878; 3.99