



Proposed P&A WBD


Well Name: HOWARD USX A09-14D

Land, Original Hole, 11/6/2023 7:43:11 AM

Vertical schematic (proposed)

MD (ftKB)

14.1
15.1
658.5
659.4
703.1
704.1
903.9
2,084.0
2,579.1
2,679.1
2,681.1
7,080.1
7,094.5
7,242.1
7,270.0
7,317.9
7,330.1
7,390.1
7,398.9
7,411.1
7,411.7
7,494.1
7,505.9
7,618.1
7,623.0
7,623.7
7,624.7
7,661.1
7,662.1

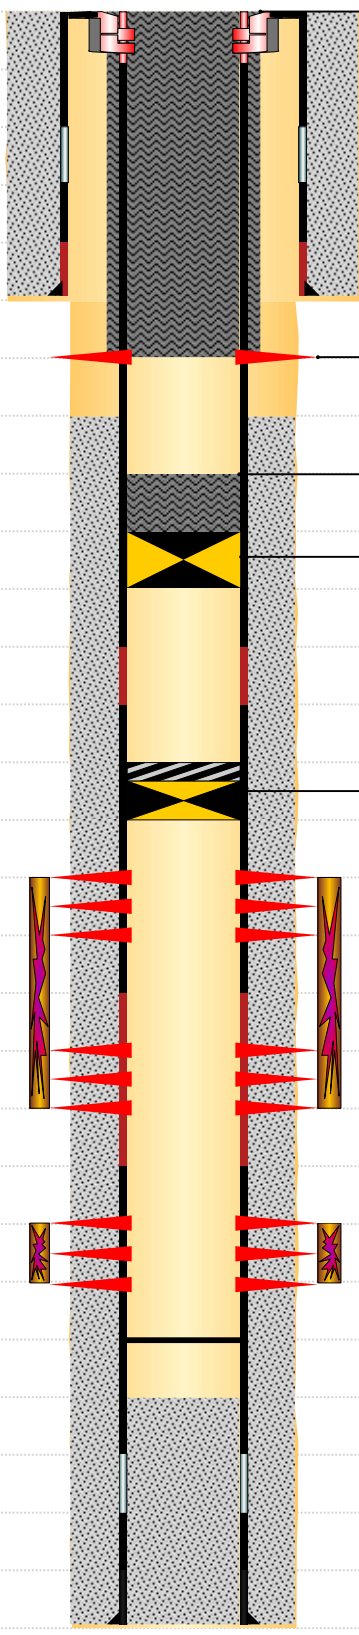

Surface Plug: 14-904; 215 sks of cement in annulus, 70 sks in production casing, 285 sks total.

Perforated: 904-904; 11/2/2023

Courtesy Plug: 2579-2679; 10 sks

Cast Iron Bridge Plug: 2679-2681; 3.99; 11/2/2023

Cast Iron Bridge Plug w/ 2 SX Cement: 7242-7270; 3.99; 11/2/2023