


- LEGEND**
- = DISPOSAL WELL
  - = PRODUCING WELL
  - = SHUT IN WELL
  - = PROPOSED WELL
  - = WATER WELL
  - = ABANDONED WELL
  - = TEMPORARILY ABANDONED WELL
  - ⊕ = ABANDONED LOCATION
  - = PROPOSED PIPELINE
  - = PROPOSED ACCESS ROAD
  - = SUBJECT WELL

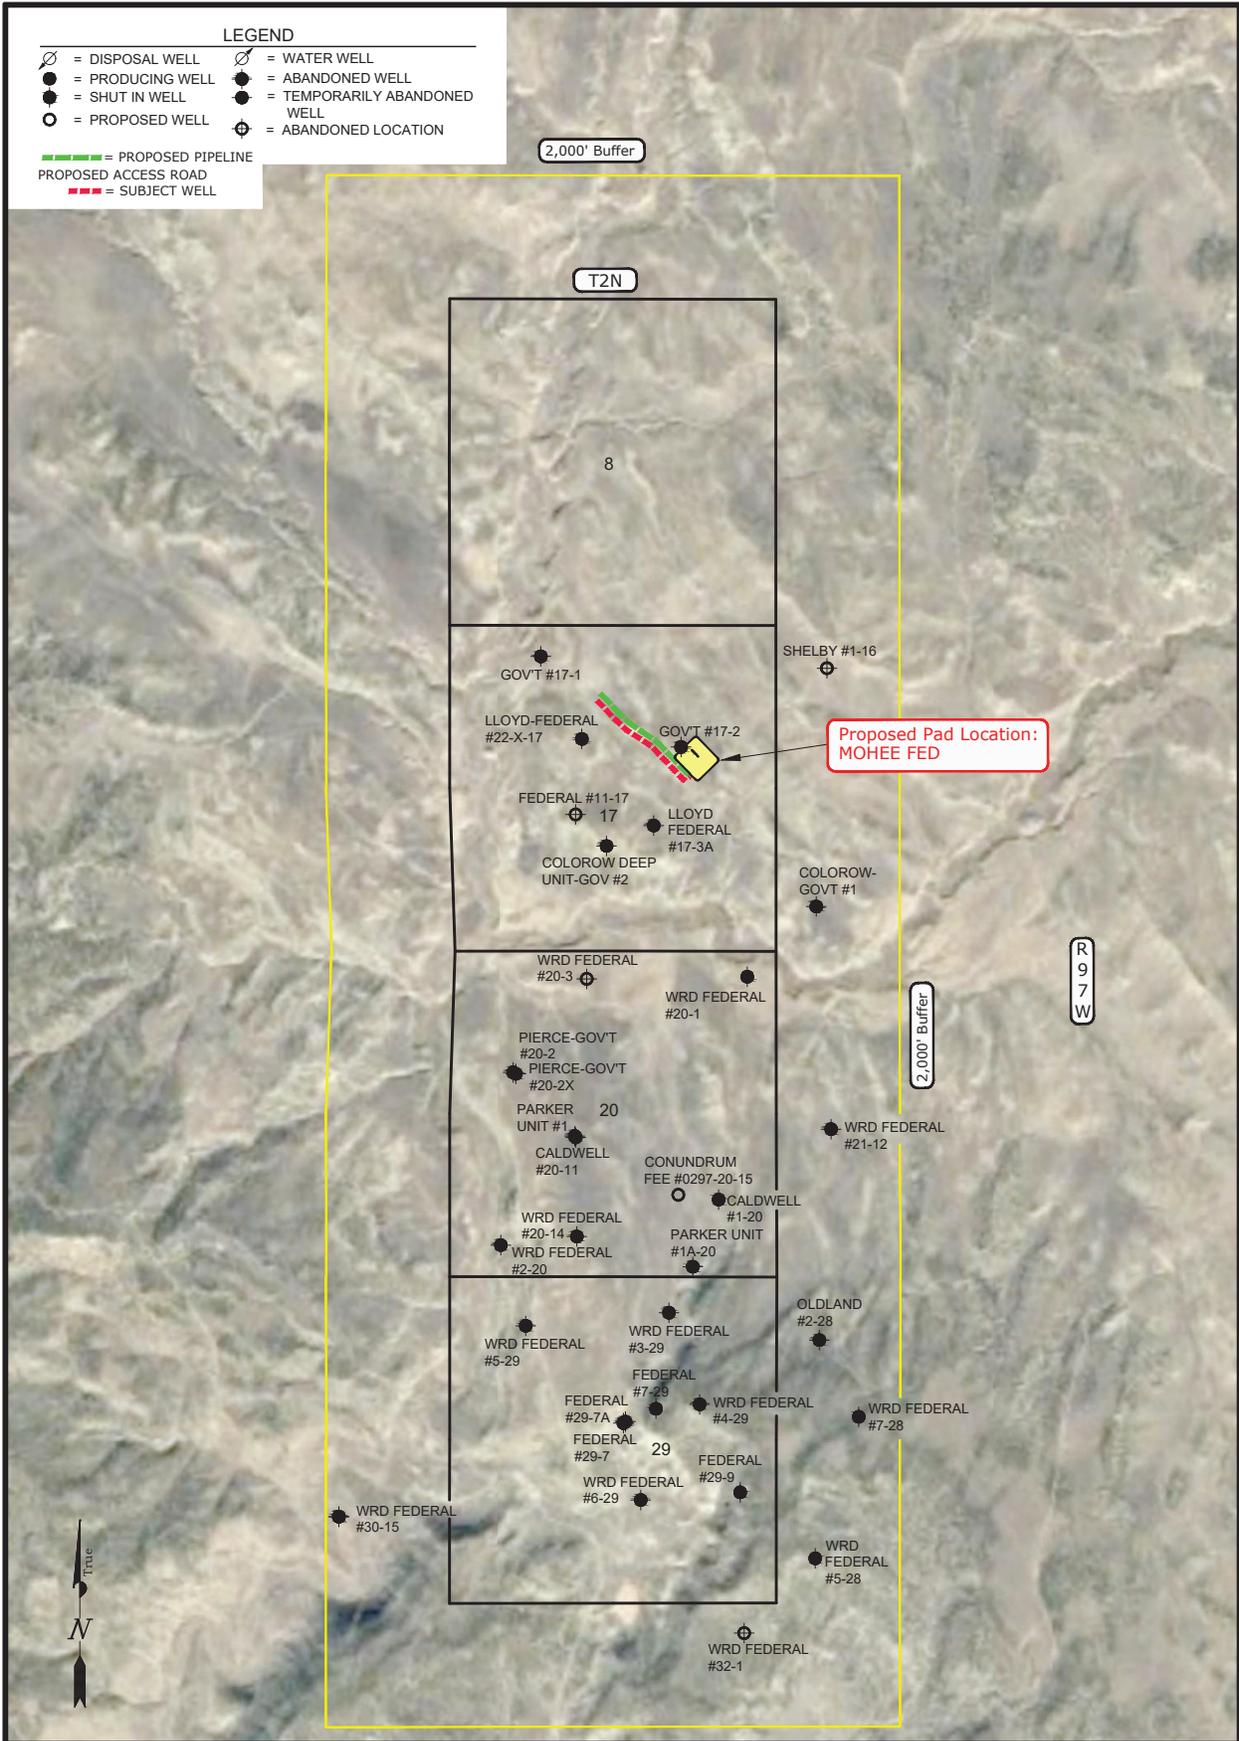

APPROXIMATE PIPELINE LENGTH = ±1,960 FEET

**ANSCHUTZ EXPLORATION CORPORATION**  
555 17th Street, Suite 1800 - Denver, Colorado 80202

**MOHEE FED 0297-17**  
LOCATED IN SW/NE OF SECTION 17, T2N, R97W,  
6th P.M., RIO BLANCO COUNTY, COLORADO

RELATED LOCATION & FLOWLINE MAP	DATE SURVEYED: 7-11-23
SCALE: 1" = 2000'	DATE DRAWN: 9-21-23
DRAWN BY: S.A.	REVISED: 12-12-23 S.A.

**TIMBERLINE** (435) 789-1365  
ENGINEERING & LAND SURVEYING, INC.  
209 NORTH 300 WEST - VERNAL, UTAH 84078

SHEET  
**31**  
OF 39