


### Excavation Details:

Estimated Area of Soil Impacts – 1,038 sq. ft.  
Estimated Depth of Clean Overburden – 0-7  
Approximate Depth to Groundwater – NA ft. bgs.  
Estimated Depth of Impacted Material – **7-20** ft.  
Estimated Minimum Volume of Impacted Soil for Removal – 500 cu. yds.  
Estimated Minimum Volume of Impacted Soil for Removal (25% Bulk) – 624 cu. yds.

### Excavation Details:

Estimated Area of Soil Impacts – 962 sq. ft.  
Estimated Depth of Clean Overburden – NA  
Approximate Depth to Groundwater – NA ft. bgs.  
Estimated Depth of Impacted Material – **0-17** ft.  
Estimated Minimum Volume of Impacted Soil for Removal – 605 cu. yds.  
Estimated Minimum Volume of Impacted Soil for Removal (25% Bulk) – 757 cu. yds.

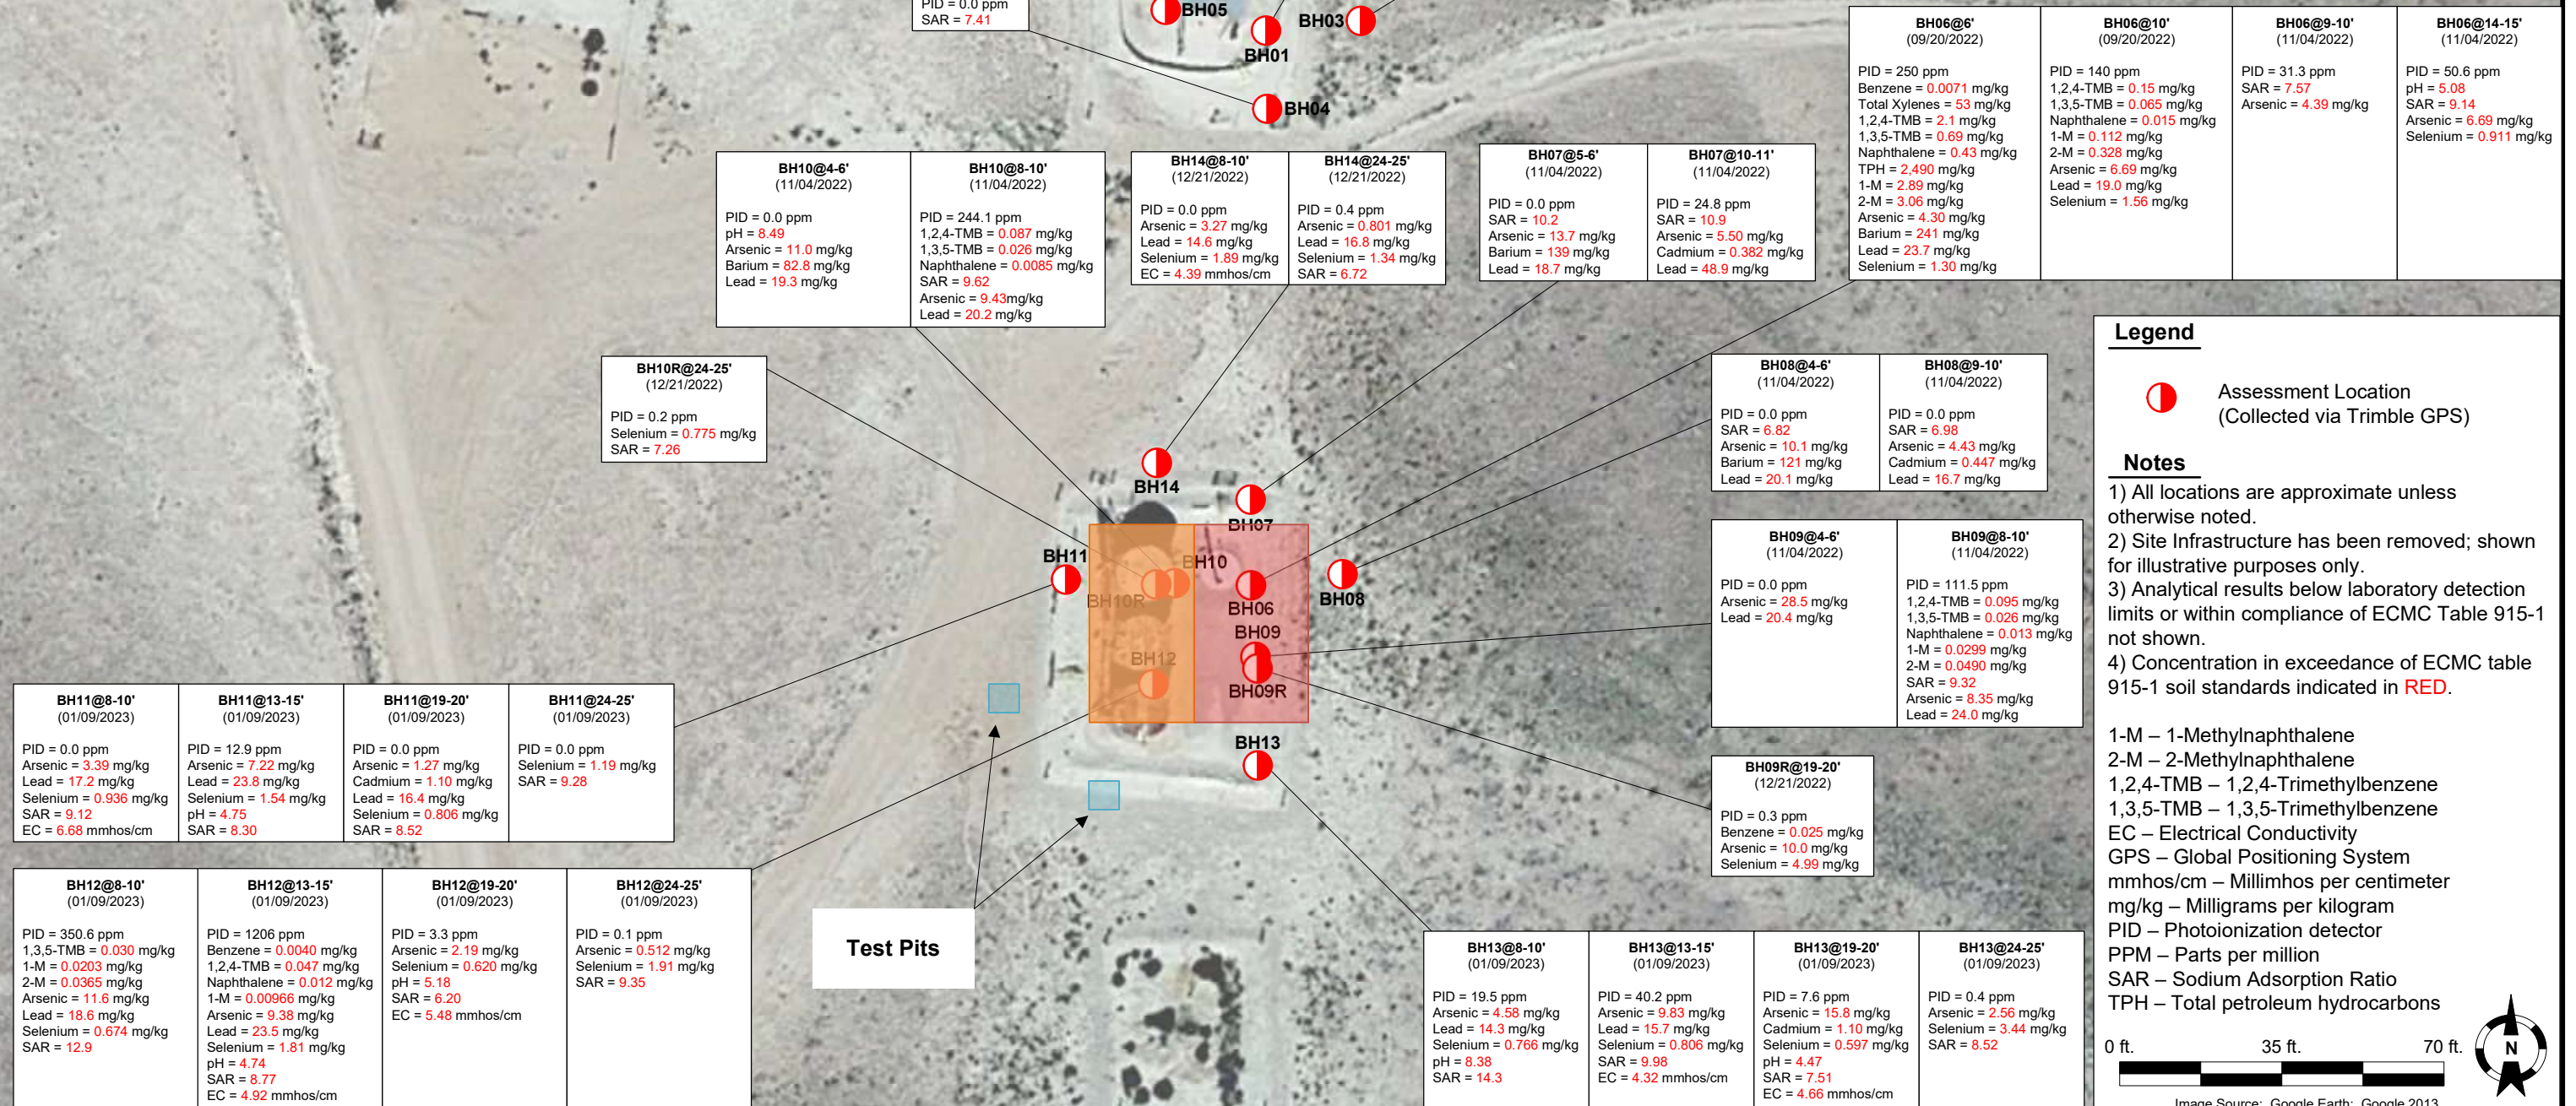

DATE: 04/25/2023

DESIGNED BY: JW

DRAWN BY: JB



**TASMAN**

Tasman, Inc.  
6855 W 119<sup>th</sup> Avenue  
Broomfield, CO 80020

Noble Energy, Inc. – DJ Basin  
Lilli Unit O-5 Facility  
SWSE, Section 5, Township 8 North, Range 58 West  
Weld County, Colorado

Proposed Excavation Map

FIGURE  
1