
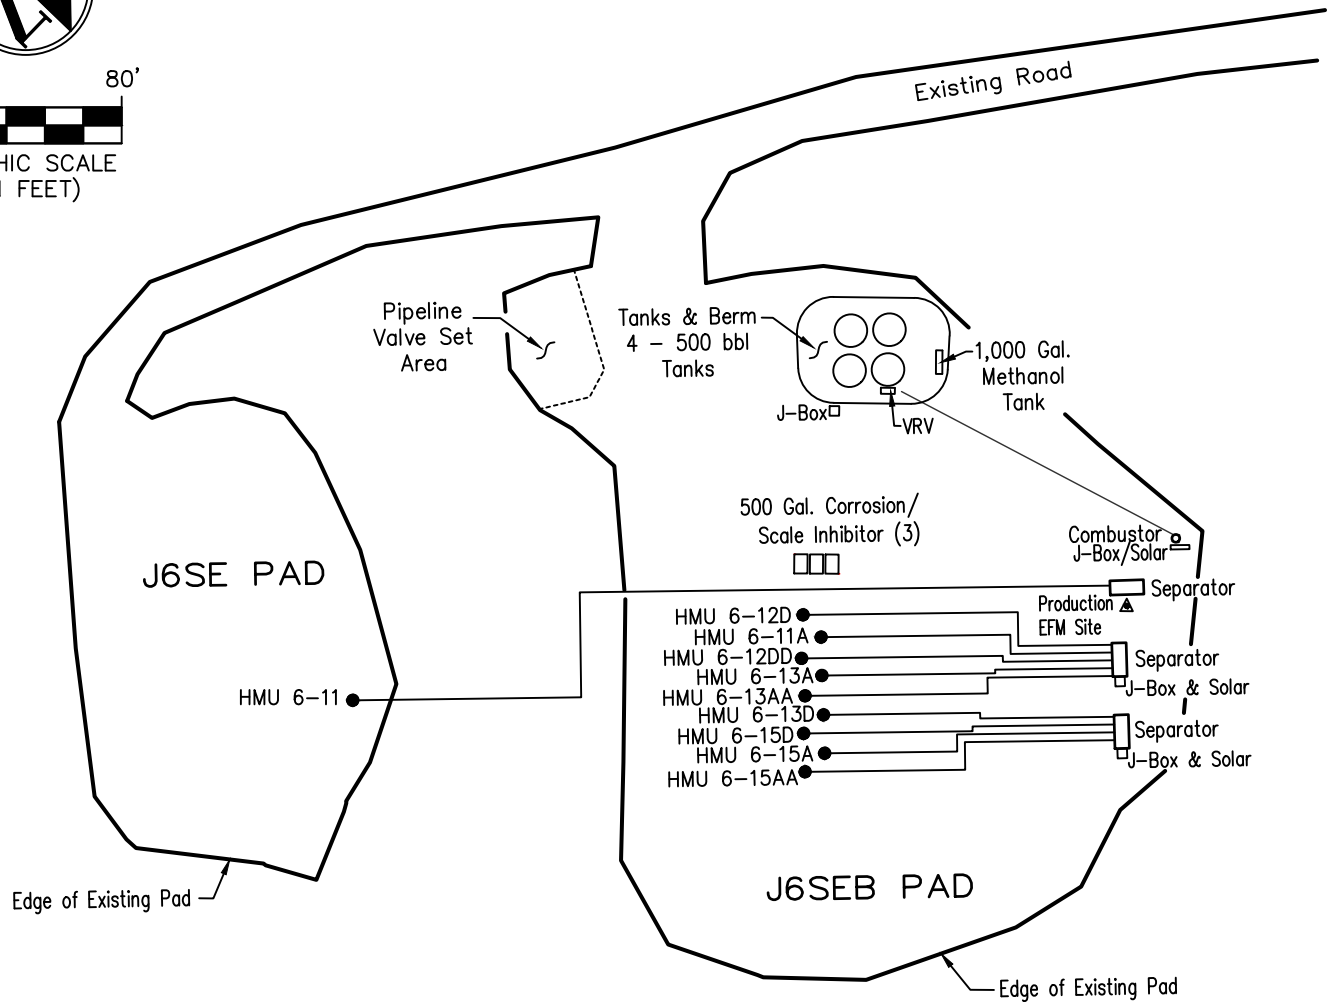


QB ENERGY

J6SE & J6SEB FACILITY LAYOUT DRAWING NW1/4 SE1/4 SECTION 6, T8S, R92W, 6TH P.M. GARFIELD COUNTY, COLORADO

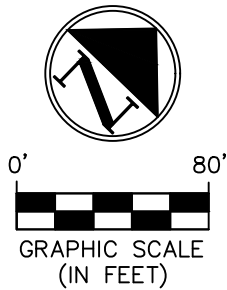

WASATCH SURVEYING ASSOCIATES
P.O. BOX 564, FRUITA, CO 81521
(970) 639-9270
Email: mail@wasatchsurveying.com

J6SE & J6SEB FACILITY LAYOUT DRAWING

SCALE: 1" = 80'

REVISION:

DRAWN BY: CT

DATE: 12/04/24

PROJECT NO: 24-13-02