

Map Key



Project Location



Township



Section




112 High Street
Buffalo, Wyoming 82834
855.684.5891

www.absarokasolutions.com

CIT.CO.1054

Speaker Unit Compressor Project Location Map

Cheyenne County, State of Colorado

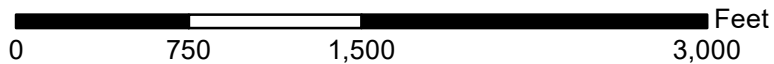


Coordinate System: WGS 1984 UTM Zone 13N


 


Scale: 1:10,000

Date: 2/28/2025

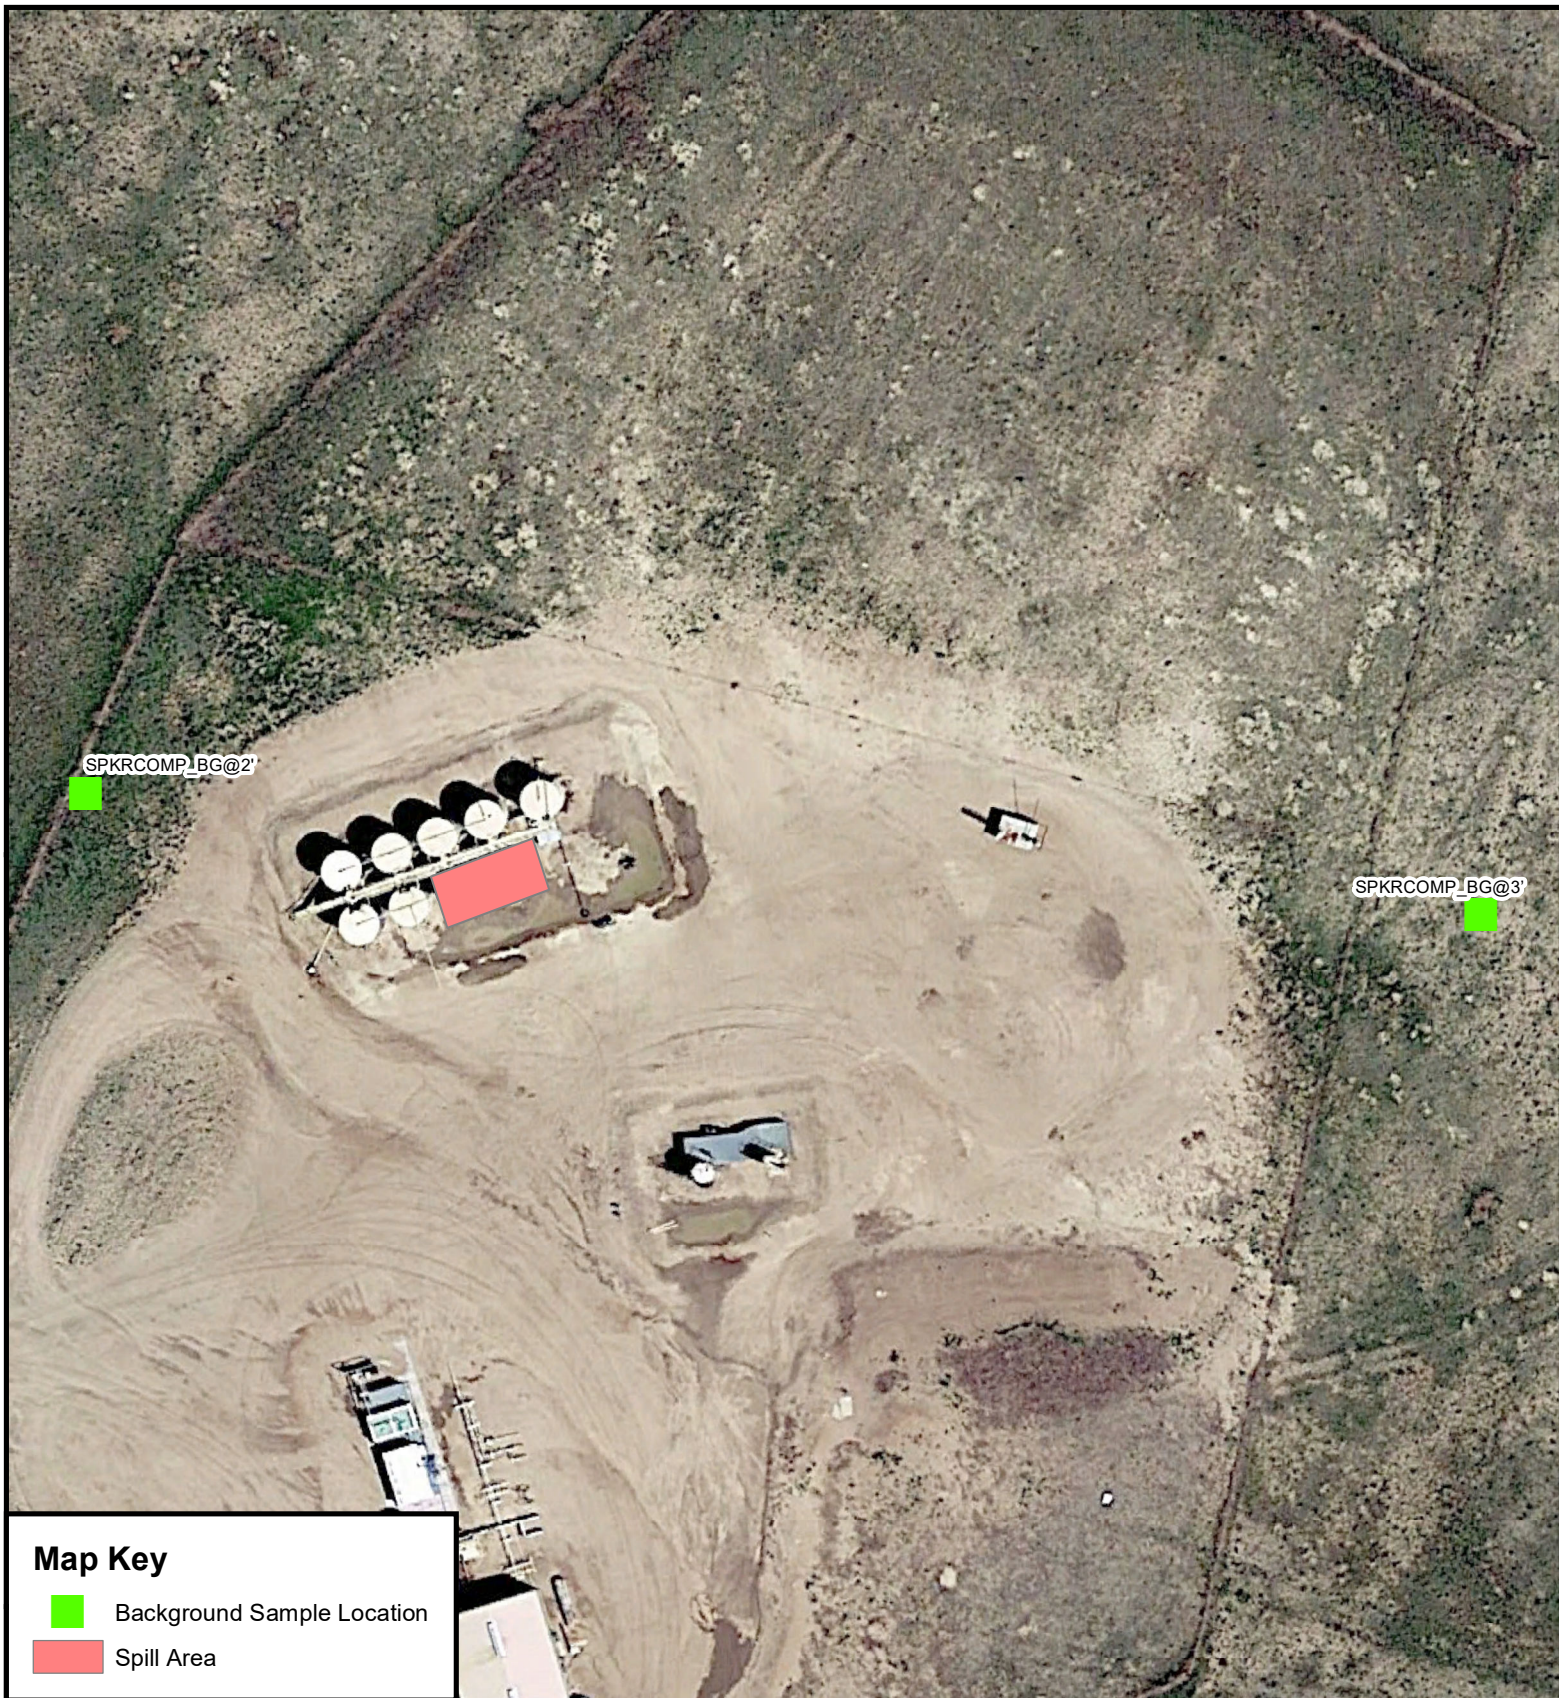

Map Key

-  Background Sample Location
-  Spill Area



112 High Street
Buffalo, Wyoming 82834
855.684.5891

www.absarokasolutions.com

CIT.CO.1054

Speaker Unit Compressor Site Map

Cheyenne County, State of Colorado



0 50 100 200 Feet

Coordinate System: WGS 1984 UTM Zone 13N



Scale: 1:700

Date: 3/10/2025