

# Pictured Cliffs Structure



112-194

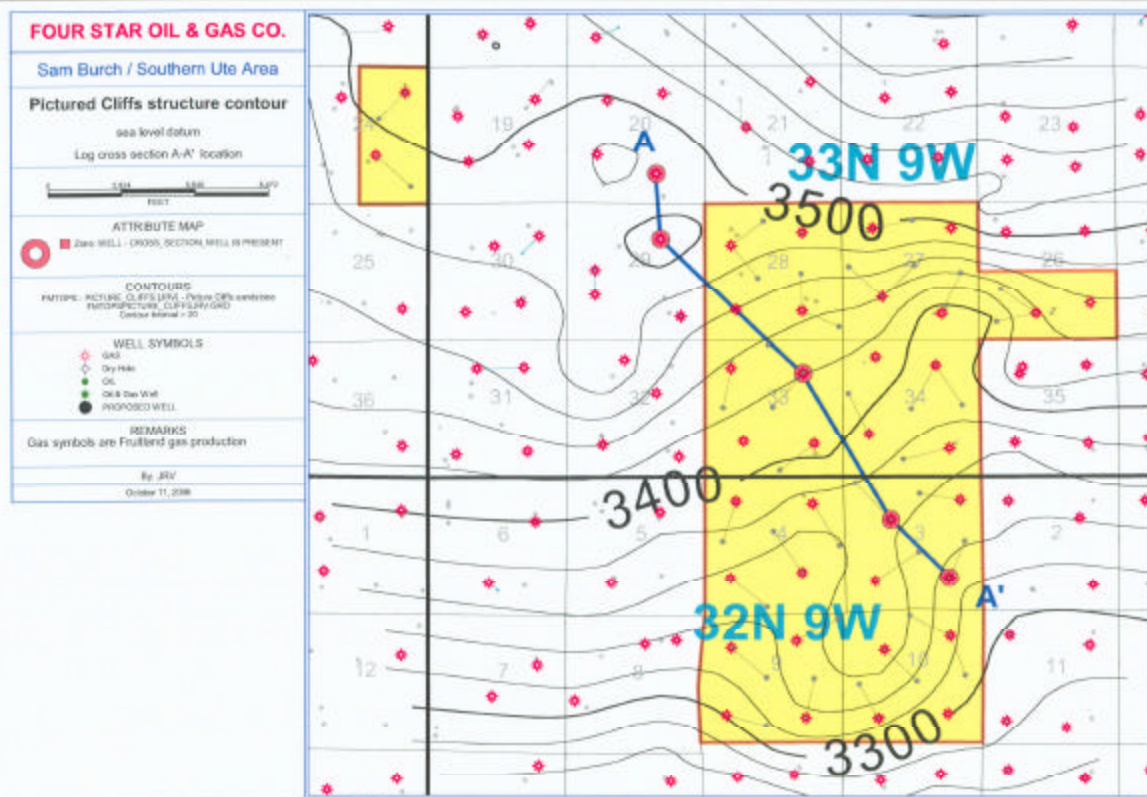


Exhibit - G2

**NORWEST**  
QUESTA ENGINEERING

### Cross Section A-A'

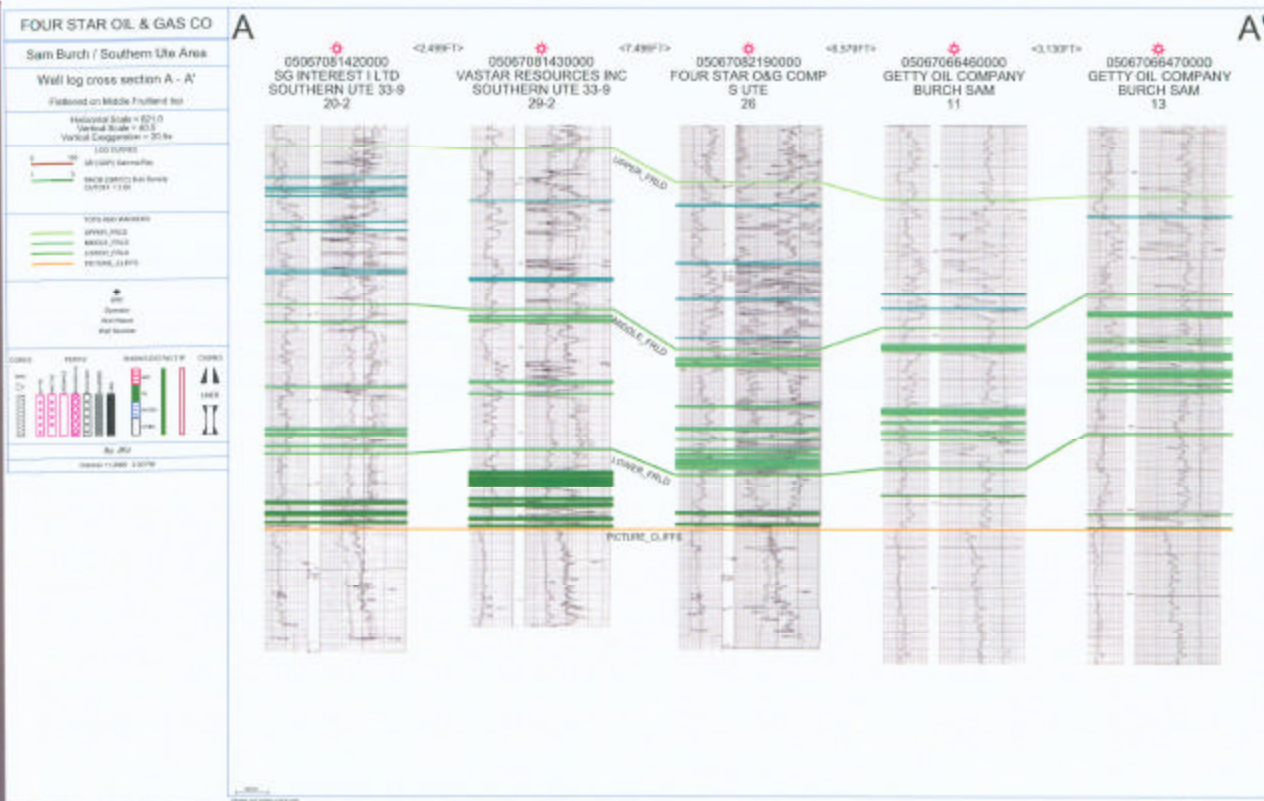


Exhibit - G3



# Isochore of Total Fruitland Coal

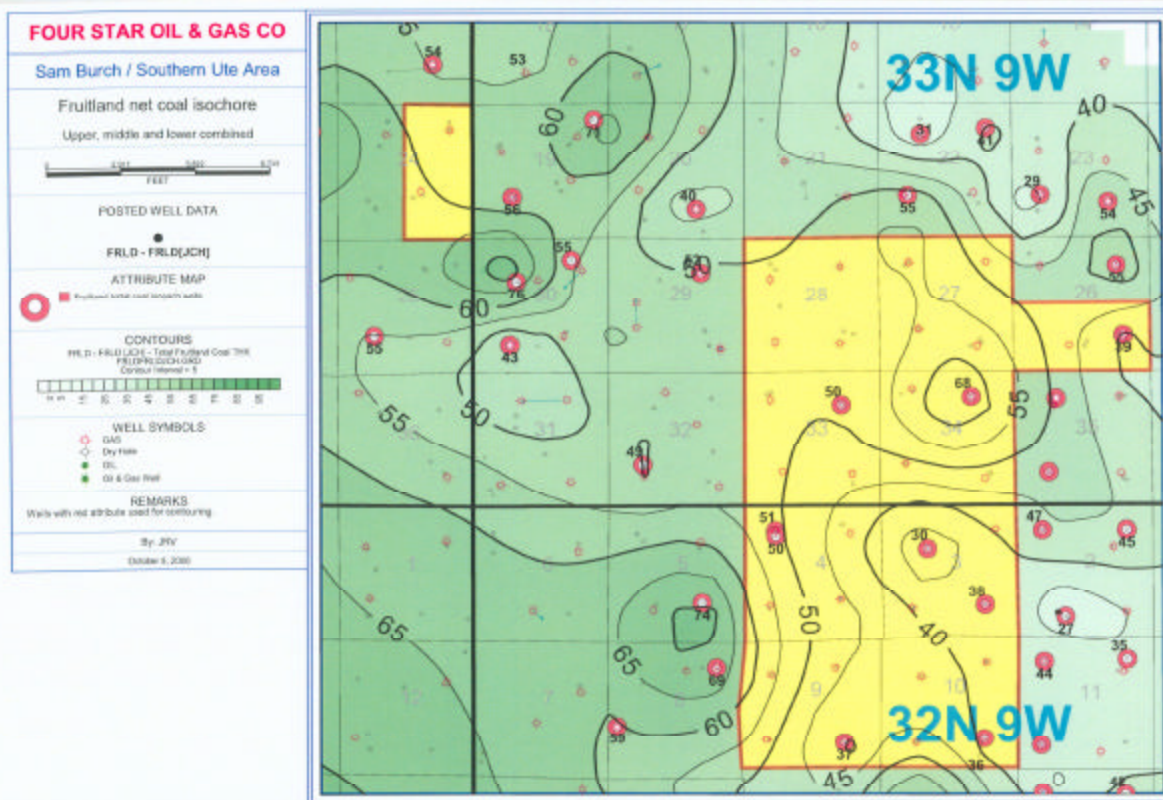


Exhibit - G4

# Isochore of Upper Fruitland Coal

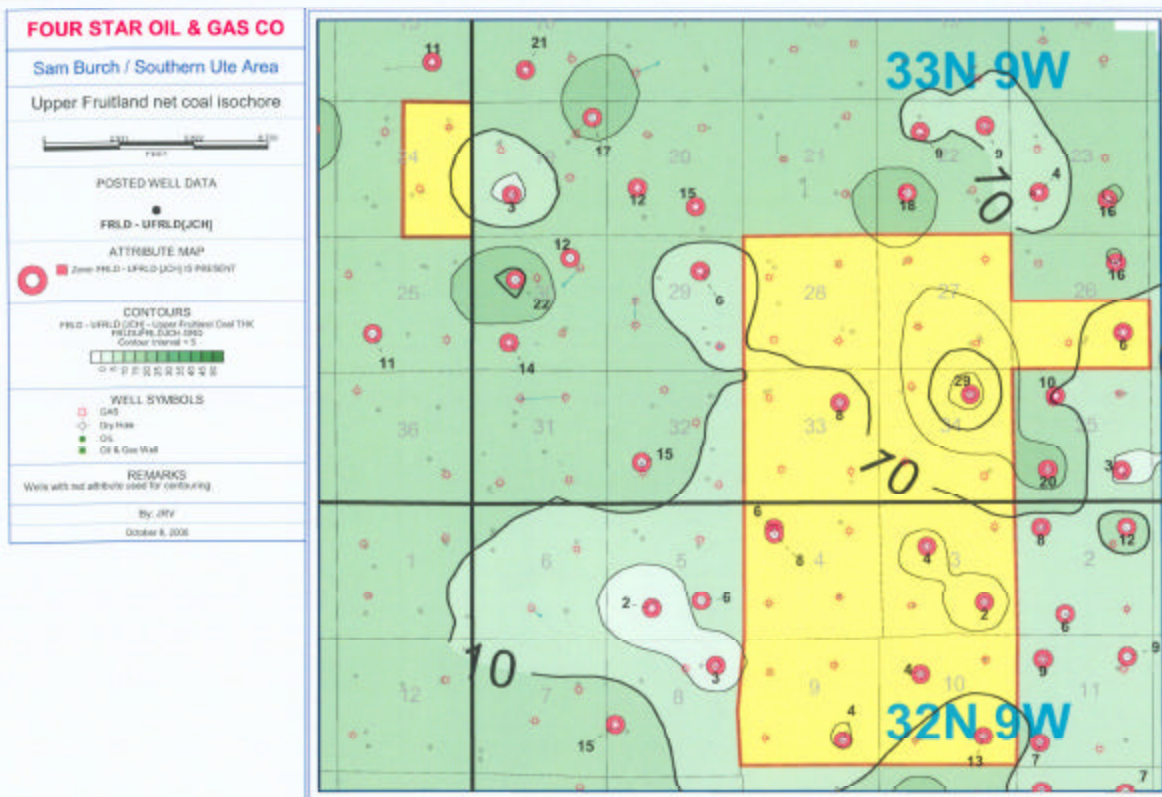


Exhibit - G5



# Isochore of Middle Fruitland Coal

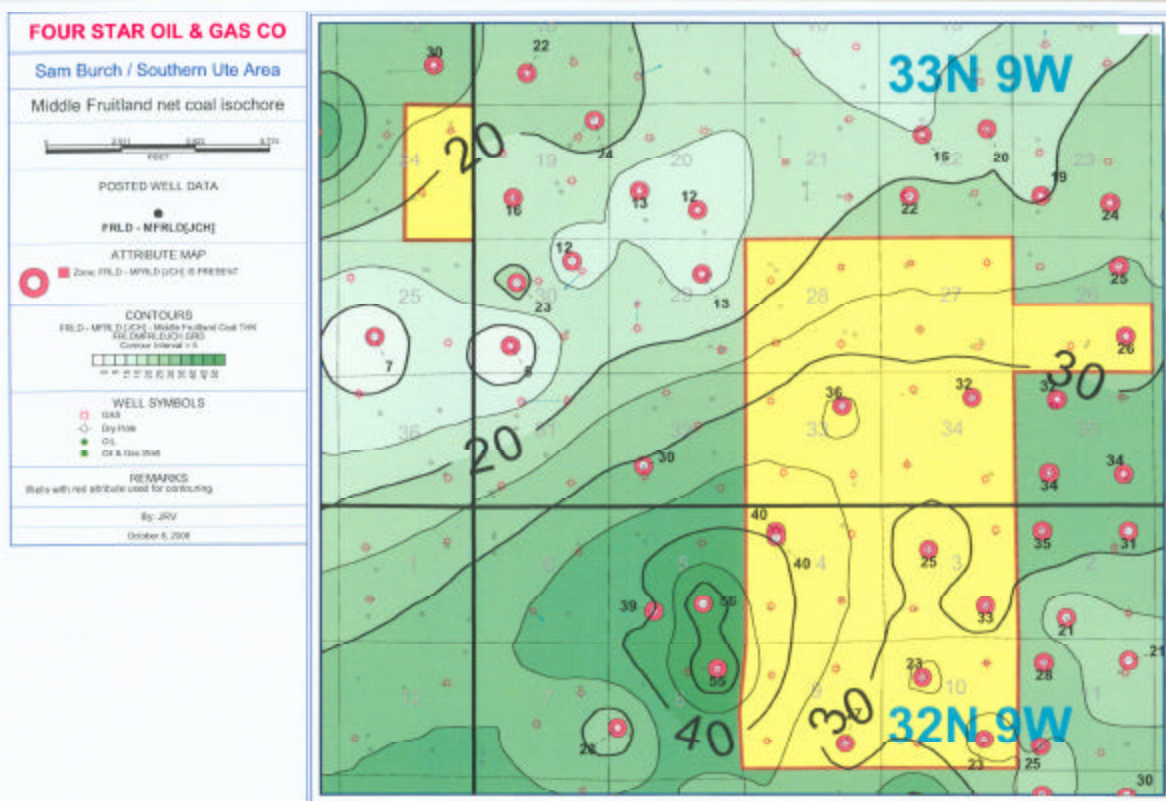


Exhibit - G6

# Isochore of Lower Fruitland Coal


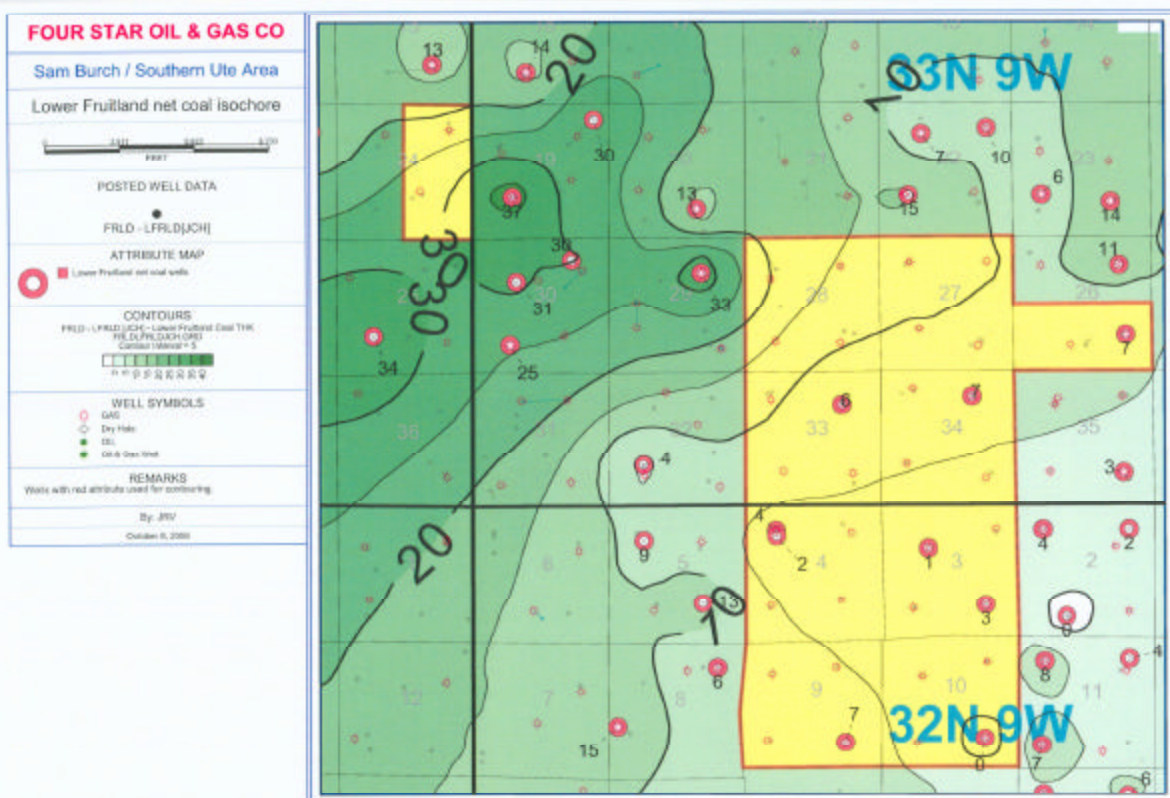


Exhibit - G7

# Production Forecast for a Typical Infill Well

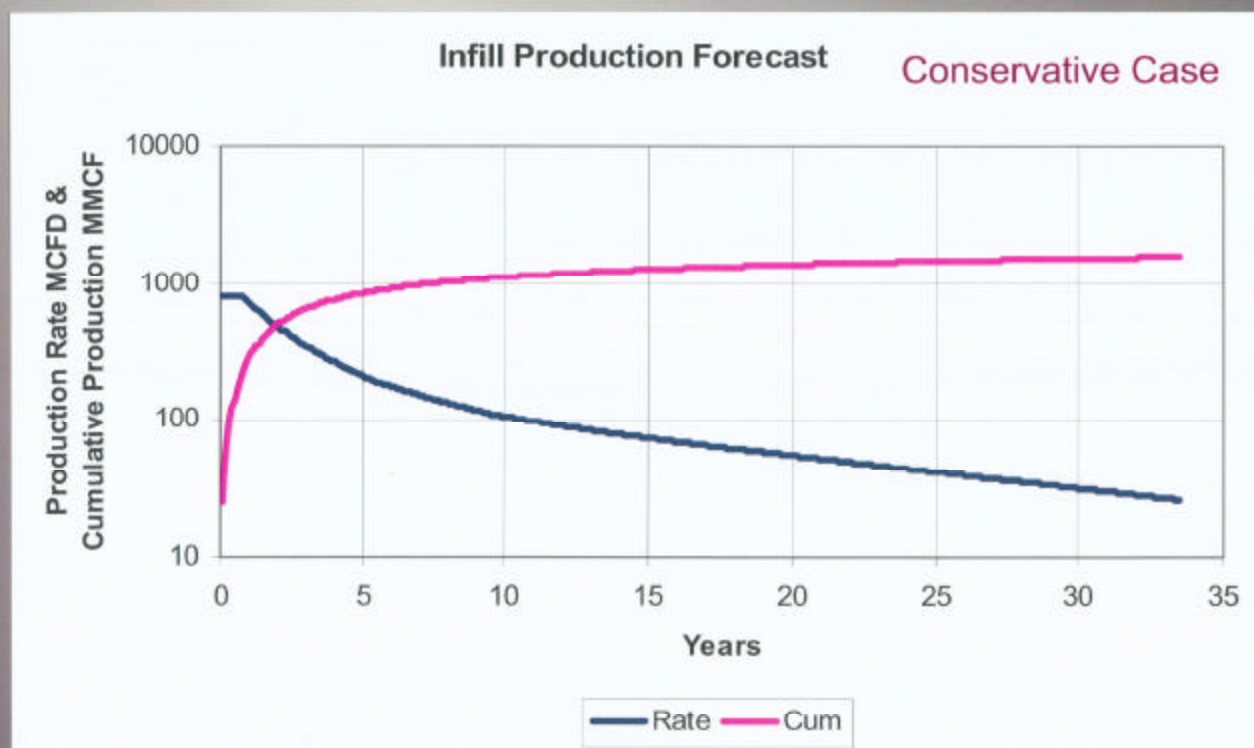

Based on conceptual simulation using average area properties

Exhibit - E4

**NORWEST**  
QUESTA ENGINEERING