







01692163

Surveying, Inc. 6760 North Franklin Avenue

Loveland, Colorado 80538

WELL LOCATION CERTIFICATE

THIS MAP DOES NOT REPRESENT A BOUNDARY SURVEY

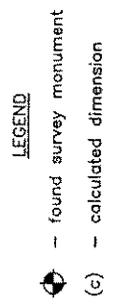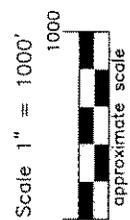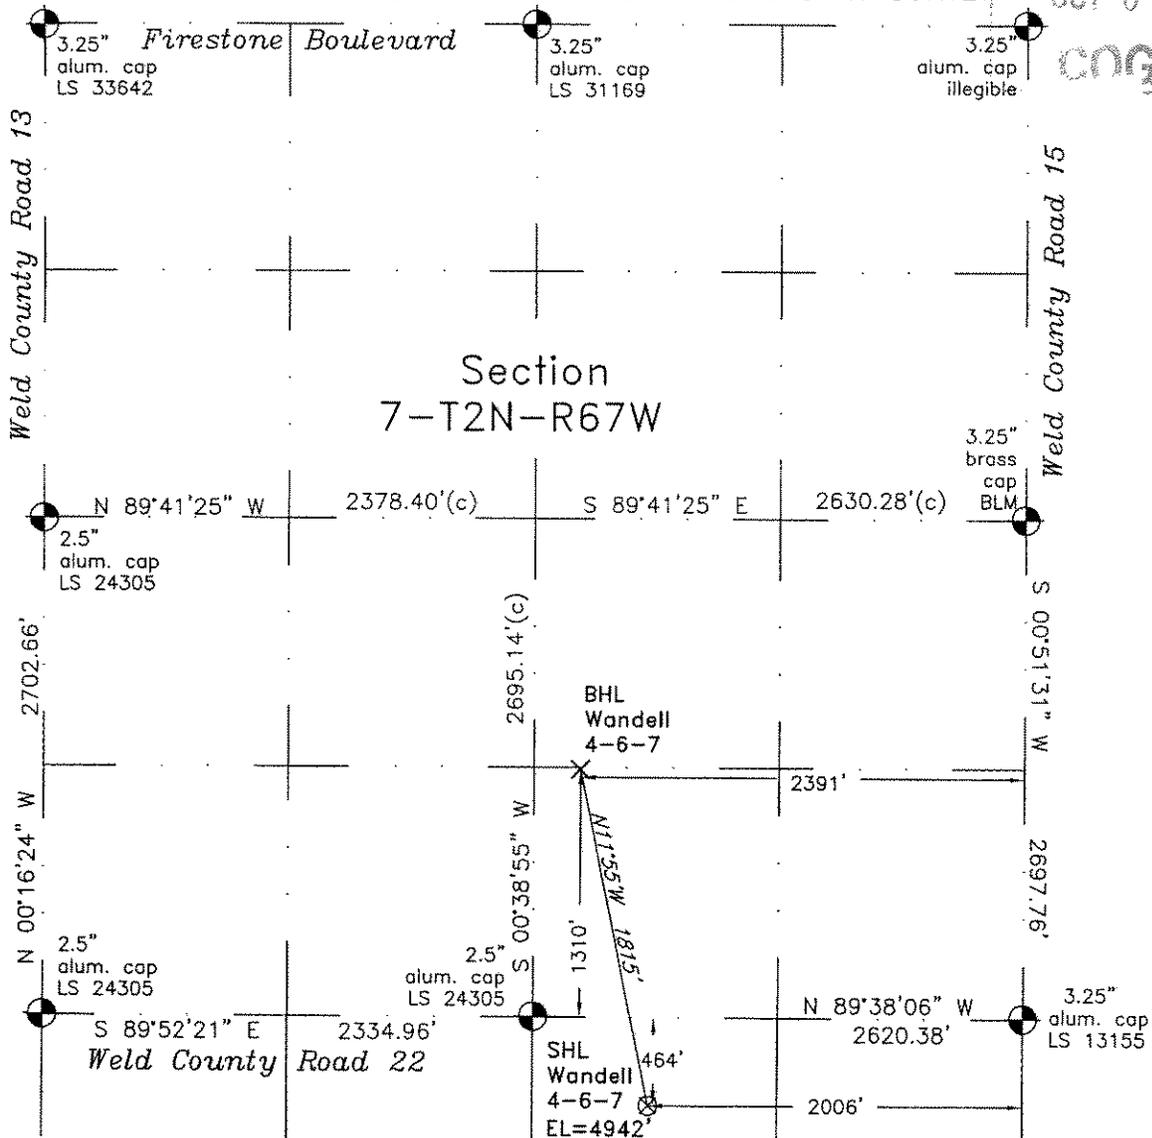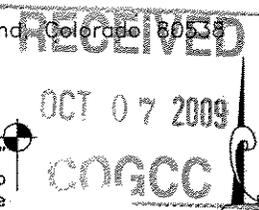

In accordance with a request from Dave Bale of EnCana Oil & Gas (USA) Inc., Frederick Land Surveying, Inc. has determined the location of the **Wandell 4-6-7** well site to be SHL 464' FNL and 2006' FEL, Section 18, Township 2 North, Range 67 West, (BHL: 1310' FSL and 2391' FEL) as measured at ninety (90) degrees from the section lines of Section 7, Township 2 North, Range 67 West of the 6th Principal Meridian, Town of Firestone, Weld County, Colorado.

Proposed Surface Hole Data:
 Latitude: N 40.14441° BHL(40.14930°)
 Longitude: W 104.93129° BHL(104.93259°)
 Nearest: Building 590' north Above Ground Utility 678' north
 Public Road 449' north Railroad 2859' west (abandoned)
 Property Line 406' north
 PDOP: 1.5

I hereby certify that this Well Location Certificate was prepared by me or under my direct supervision on 10/6/09 for and on behalf of EnCana Oil & Gas (USA) Inc. and that it is not to be relied upon for establishment of fences, buildings, or other future improvement lines.

Alex Roldan
 Alex Roldan, Surveyor No. 18934176
 Job #: 0902010-6-09

- Notes:
- 1) Bearings and distances based on NAD 83 Colorado North State Plane Coordinates using RTK GPS observations taken 4/22/09 by operator Craig Burke.
 - 2) Conversion factor to ground (1.0002740072).
 - 3) Elevations based on NGVD 88 GPS heights and Geoid 2003 corrections.
 - 4) The only improvement within 200 feet is an existing well.
 - 5) The location falls on natural ground.

NOTICE: According to Colorado law you MUST commence any legal action based upon any defect in this W.L.C. within three years after you first discover such defect. In no event may any action based upon any defect in this W.L.C. be commenced more than ten years from this said date of the certification shown hereon.