
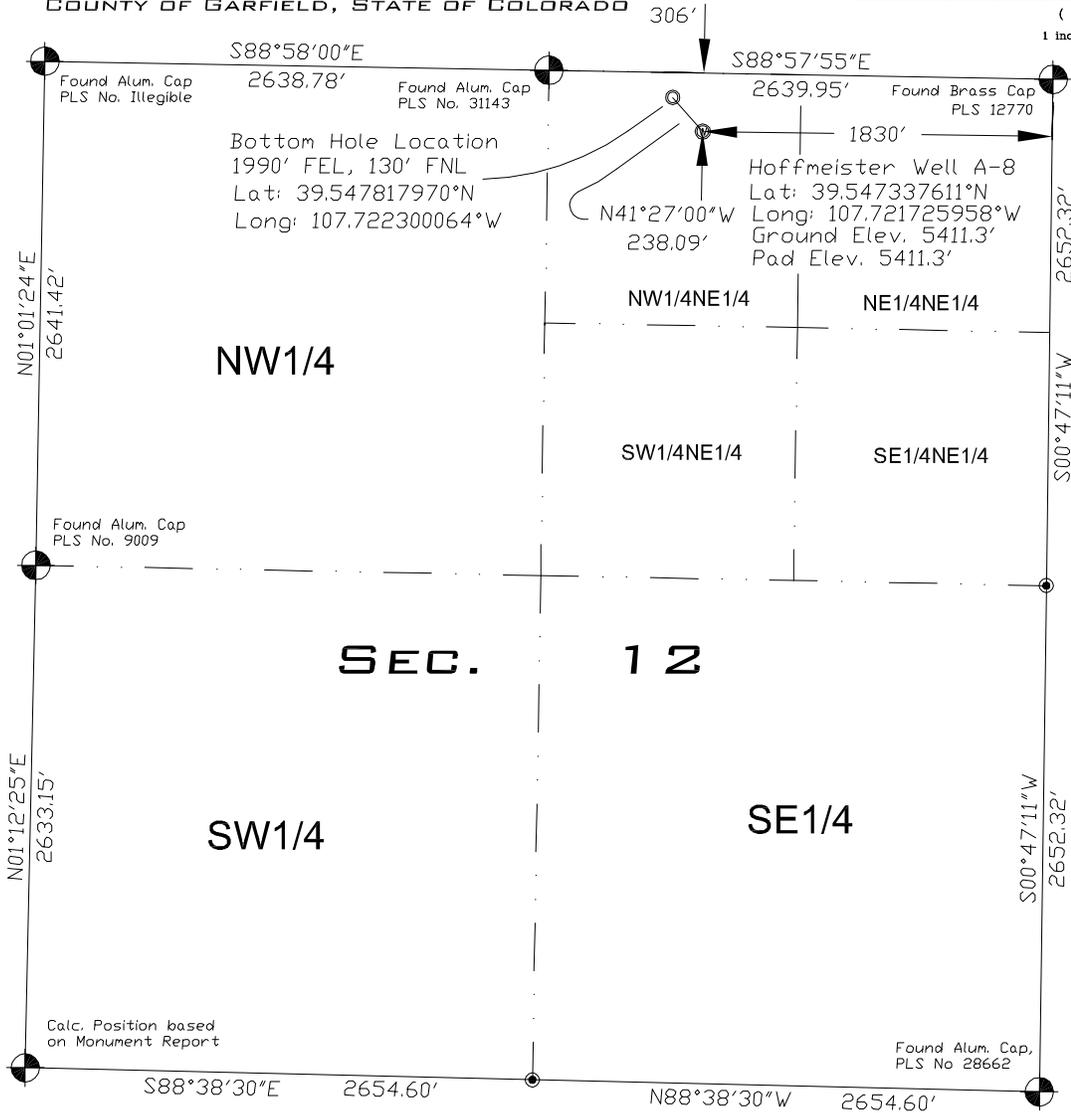


**ANTERO RESOURCES CORPORATION  
HOFFMEISTER WELL A-8**

SITUATED IN  
**SEC. 12, T. 6 S., R. 93 W. OF THE 6TH P.M.  
COUNTY OF GARFIELD, STATE OF COLORADO**

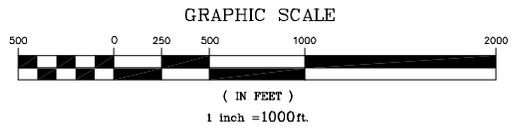

Bearings shown hereon are based upon RTK GPS observations.

Observed PDOP = 1.4 at time of well staking

Improvements within 200' are shown on sheet 2

Land use:  
Irrigated Rangeland

THIS WELL LOCATION PLAT HAS BEEN PREPARED FOR ANTERO RESOURCES CORP. TO LOCATE THE HOFFMEISTER A-8 WELL BEING 306 FEET FROM THE NORTH LINE AND 1,830 FEET FROM THE EAST LINE IN THE NW1/4NE1/4 OF SECTION 12, TOWNSHIP 6 SOUTH, RANGE 93 WEST OF THE 6TH P.M. COUNTY OF GARFIELD, STATE OF COLORADO.

SURVEYORS CERTIFICATE

I, THE UNDERSIGNED, A LICENSED PROFESSIONAL LAND SURVEYOR IN THE STATE OF COLORADO, DO HEREBY CERTIFY THAT THIS SURVEY HAS BEEN MADE UNDER MY DIRECT SUPERVISION AND CHECKING AND THAT IT IS TRUE AND CORRECT TO THE BEST OF MY KNOWLEDGE AND BELIEF.



**Legend**

- Field Surveyed Section Corner Locations
- ⊙ Field Surveyed Well Location
- ⊙ Section Corner Location Based on GLD or Calculated Information
- ⊙ Calculated Bottom Hole Location

**Reference Notes**

- 1) T6S, R93W 6th PM GLD Plat
- 2) USGS Qaud Map: Rifle, CO.
- 3) Elevations Based on NAVD88
- 4) Lat/Long Values are NAD83
- 5) All Top and Bottom Locations are measured 90° from Section Lines.

<b>SURVCO, INC.</b>	
<b>RTK GPS and Conventional Land Surveying Services</b>	
826-1/2 Grand Avenue Post Office Box 2782 Glenwood Springs, CO. 81602-2782 Phone: (970) 945-5945 Fax: (970) 945-5946 Email: survco@earthlink.net	
Surveyed: 15/DEC./2005	Scale: 1 inch = 1000 feet
Drafted: 29/Sept./2009	.dwg: Hoffmeister A8 Plat 1
Approved:	Sheet: 1 of 6

**PLAT NO. 1  
"LOCATION PLAT"**