


Northwest Corner Sec. 9
County Surveyor Brass Cap
193' WC

North $\frac{1}{4}$ Corner Sec. 9
Aluminum Cap L.S. No. 16413

Well Location Plat Hangs Well A1

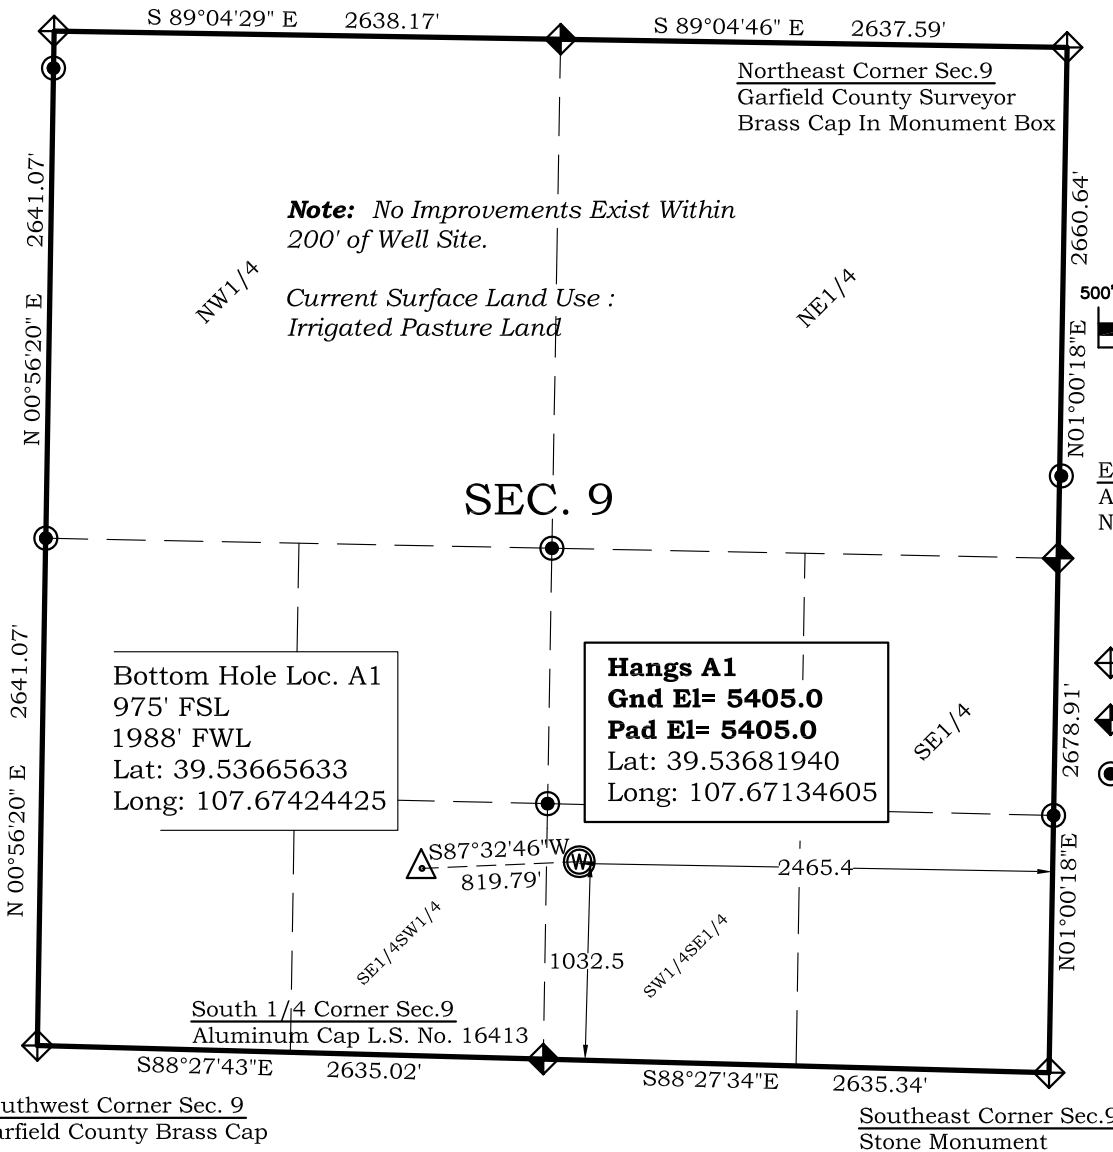

SURVEYOR'S CERTIFICATE

I, SCOTT E. AIBNER, A REGISTERED LAND SURVEYOR, LICENSED UNDER THE LAWS OF THE STATE OF COLORADO DO HEREBY CERTIFY THAT THE SURVEY SHOWN HEREON WAS PREPARED BY RIVER VALLEY SURVEY, INC., FOR ANTERO RESOURCES, BY ME OR UNDER MY DIRECT SUPERVISION AND THAT THIS PLAT IS A TRUE REPRESENTATION THEREOF.

BY:

SCOTT E. AIBNER, COLORADO REG. NO. 31143

Notes:

- 1.) LATITUDE AND LONGITUDE COORDINATES ARE DIFFERENTIALLY CORRECTED AND BASED ON PUBLISHED NGS CONTROL STATION "WDP-5".
- 2.) ELEVATIONS ARE BASED ON NAVD OF 1929.
- 3.) ALL BOTTOM AND TOP HOLE LOCATIONS ARE MEASURED 90 DEGREES FROM SECTION LINE.
- 4.) USGS QUADRANGLE MAP "SILT CO".
- 5.) CURRENT SURFACE LAND USE: OPEN RANGELAND
- 6.) PDOP AT THE TIME OF LOCATION OF SURFACE WELL = 1.6
- 7.) BOTTOM HOLE DISTANCE TO NEAREST LEASE LINE IS 665.9'



River Valley Survey, Inc.
110 East 3rd. Street, Suite 207
Rifle, Colorado 81650
Ph: 970-379-7846

Project: Hangs A Pad

Proj. No. 06001-05

Field Date: 03-14-06

Scale: 1"= 1000'

Date: 10-08-08

Sheet: 1 of 6

Well Location Plat
Prepared For Antero Resources

Situate In:
SW $\frac{1}{4}$ SE $\frac{1}{4}$ Section 9, T6S., R. 92 W.
of the 6th P.M., Garfield County,
Colorado

