


PAD DRAWING - RURAL 2 PAD

SECTION 31, TOWNSHIP 4 NORTH, RANGE 65 WEST, 6TH P.M.

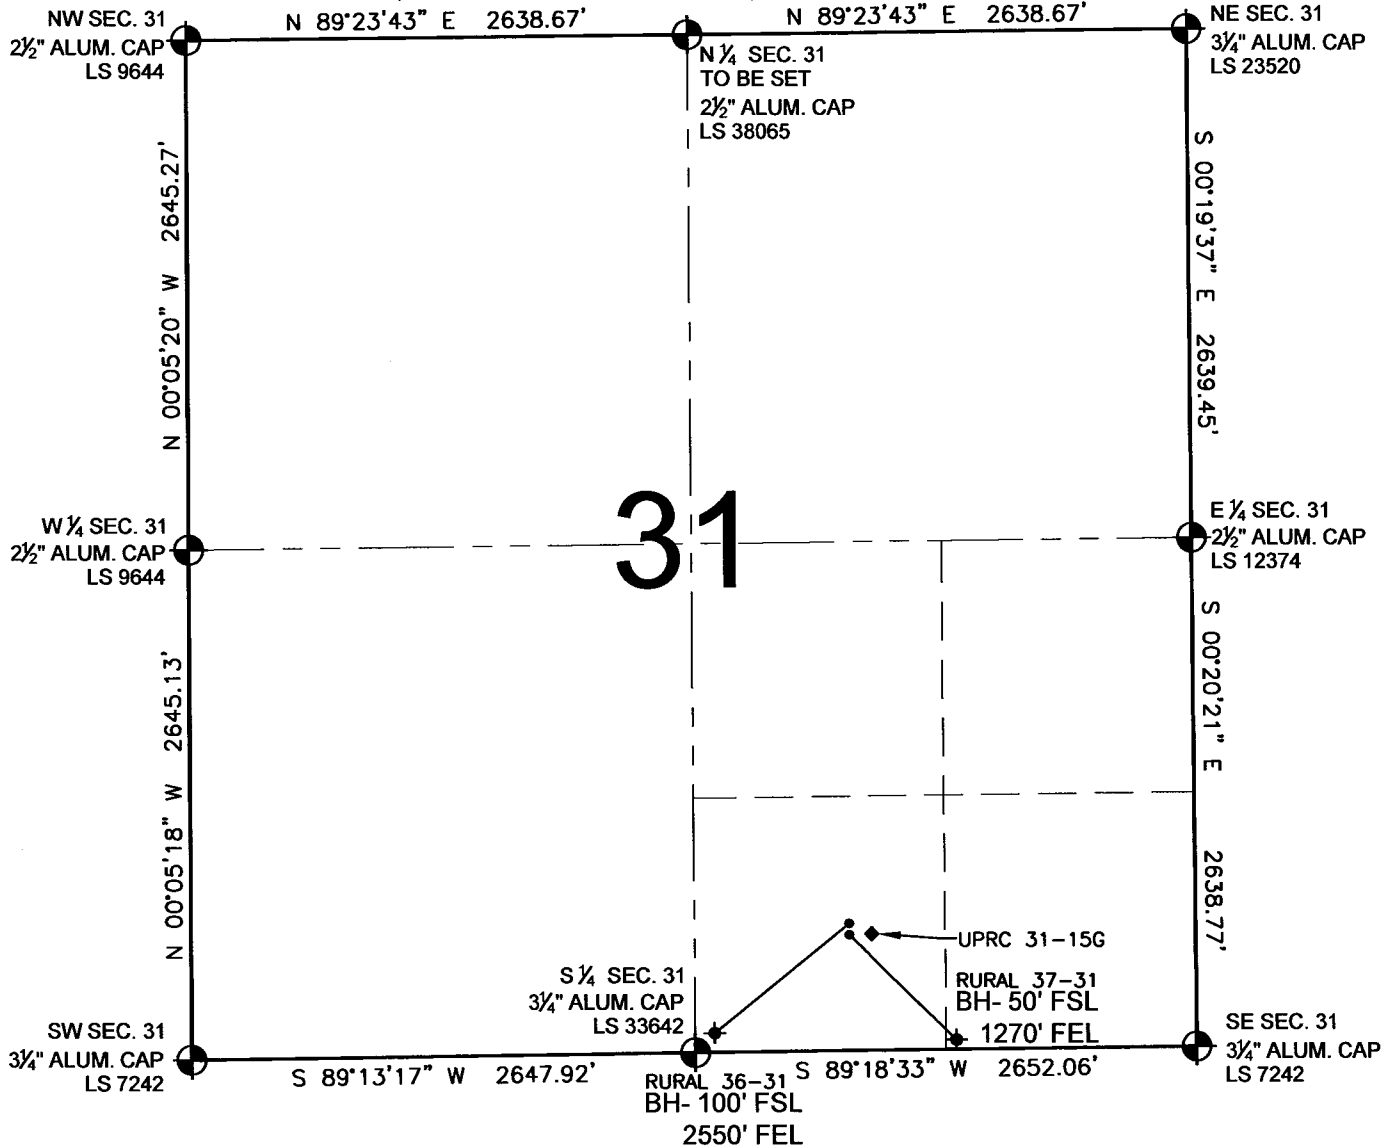

NOTES:

1. THIS SURVEY WAS DONE BY GPS METHODS AND CONFORMS TO THE MINIMUM STANDARDS SET BY THE C.O.G.C.C., RULE NO. 215 (PDOP VALUE IS LESS THAN 6.0, LATITUDE AND LONGITUDE ARE ACCURATE TO 5 DECIMAL PLACES, AND GPS OBSERVATIONS ARE DIFFERENTIAL AND DONE BY QUALIFIED PERSONNEL.)
2. ELEVATIONS SHOWN AT THE WELL HEAD, AS WELL AS HORIZONTAL CONTROL, ARE BASED ON GPS-RTK VALUES DERIVED FROM DOING 2-HOUR STATIC GPS SESSIONS AND REDUCTIONS USING O.P.U.S. SOLUTIONS.
VERTICAL = NAVD88; HORIZONTAL = NAD83/92
3. THE BEARINGS SHOWN HEREON ARE BASED ON GPS OBSERVATIONS BETWEEN THE MONUMENTS SHOWN HEREON AS FOUND ON THE FIELD DATE BELOW.
4. DISTANCES SHOWN ARE AT GROUND LEVEL, AS MEASURED IN THE FIELD, WITH TIES TO WELLS MEASURED AT A PERPENDICULAR TO SECTION LINES.

LEGEND

- = EXISTING MONUMENT
 = BOTTOM HOLE
 BH= BOTTOM HOLE
 = PROPOSED WELL
 = EXISTING WELL


NOTES:

RURAL 36-31 TO BE AT 702' FSL, 1837' FEL.
 BOTTOM HOLE AT 100' FSL & 2550' FEL.
 RURAL 37-31 TO BE AT 686' FSL, 1837' FEL.
 BOTTOM HOLE AT 50' FSL & 1270' FEL.
 UPRC 31-15G IS 690' FSL, 1791' FEL.



0 500 1000

SCALE: 1"=1000'

REVISIONS		PREPARED BY:
INITIAL	DATE	
SMF	07-31-09	 Petroleum Field Services, LLC 1801 W. 13th Ave. Denver, CO 80204
SMF	08-28-09	

KERR-MCGEE OIL & GAS ONSHORE LP

FIELD DATE:
06-25-09

DRAWING DATE:
06-29-09

BY:
SMF

PAD NAME:
RURAL 2 PAD

SURFACE LOCATION:

WELD COUNTY, COLORADO
SW 1/4 SE 1/4, SEC. 31, T4N, R65W