


WELL PAD EXHIBIT

NE SECTION 8, TOWNSHIP 6 NORTH, RANGE 65 WEST, 6TH P.M.

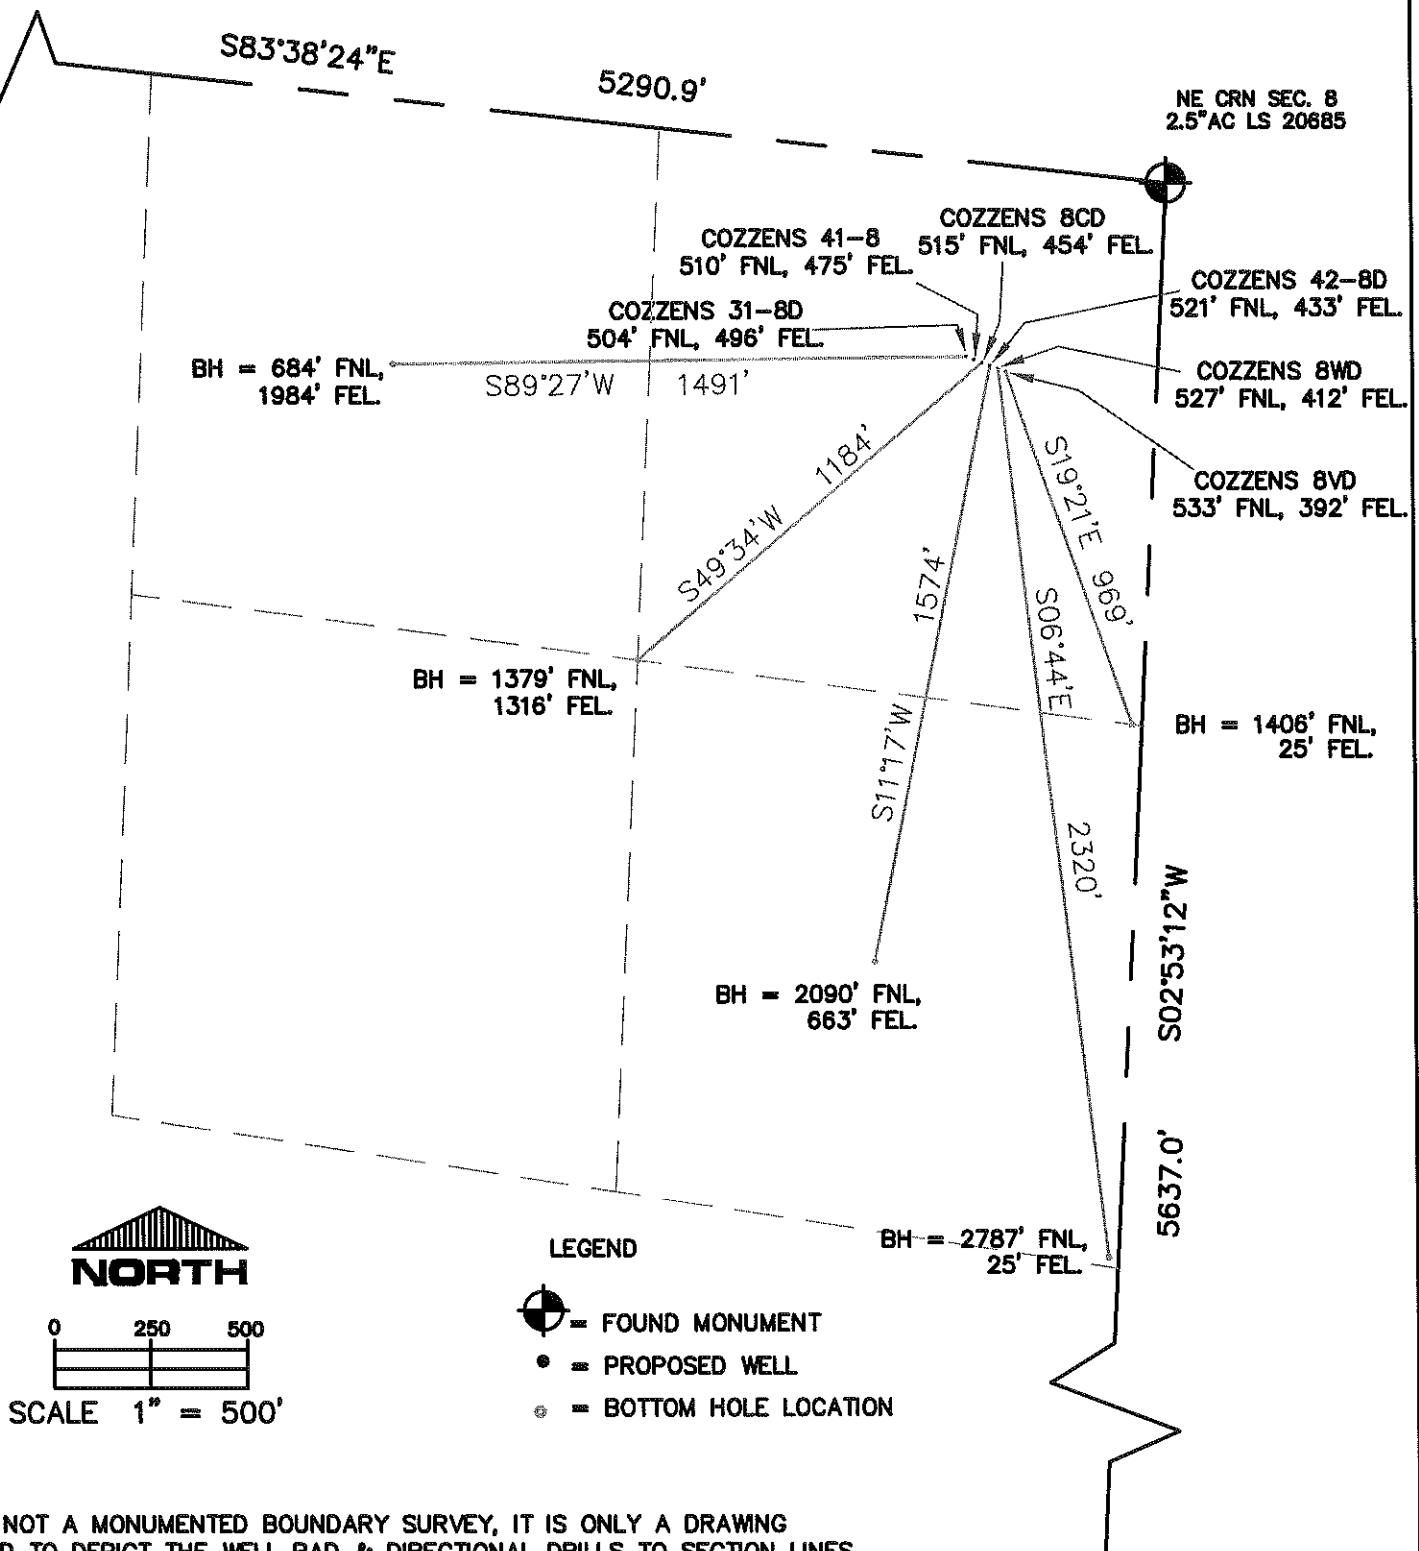

THIS IS NOT A MONUMENTED BOUNDARY SURVEY, IT IS ONLY A DRAWING
INTENDED TO DEPICT THE WELL PAD & DIRECTIONAL DRILLS TO SECTION LINES.

PREPARED BY:

HORSESHOE SURVEYING, LLC
PO BOX 150458
LAKEWOOD, CO 80215
(720)872-0196

WELL NAME:

COZZENS (6 WELL PAD)
31-8D, 41-8, 8CD, 42-8D, 8WD, 8VD

DRAWING DATE:
9-8-09

FIELD DATE:
5-5-09 & 9-8-09

BY:
TGC

LOCATION:

WELD COUNTY, CO
NE1/4, SEC. 8, T6N, R65W, 6TH P.M.