



Hydrology Map Grants 14-34 TR

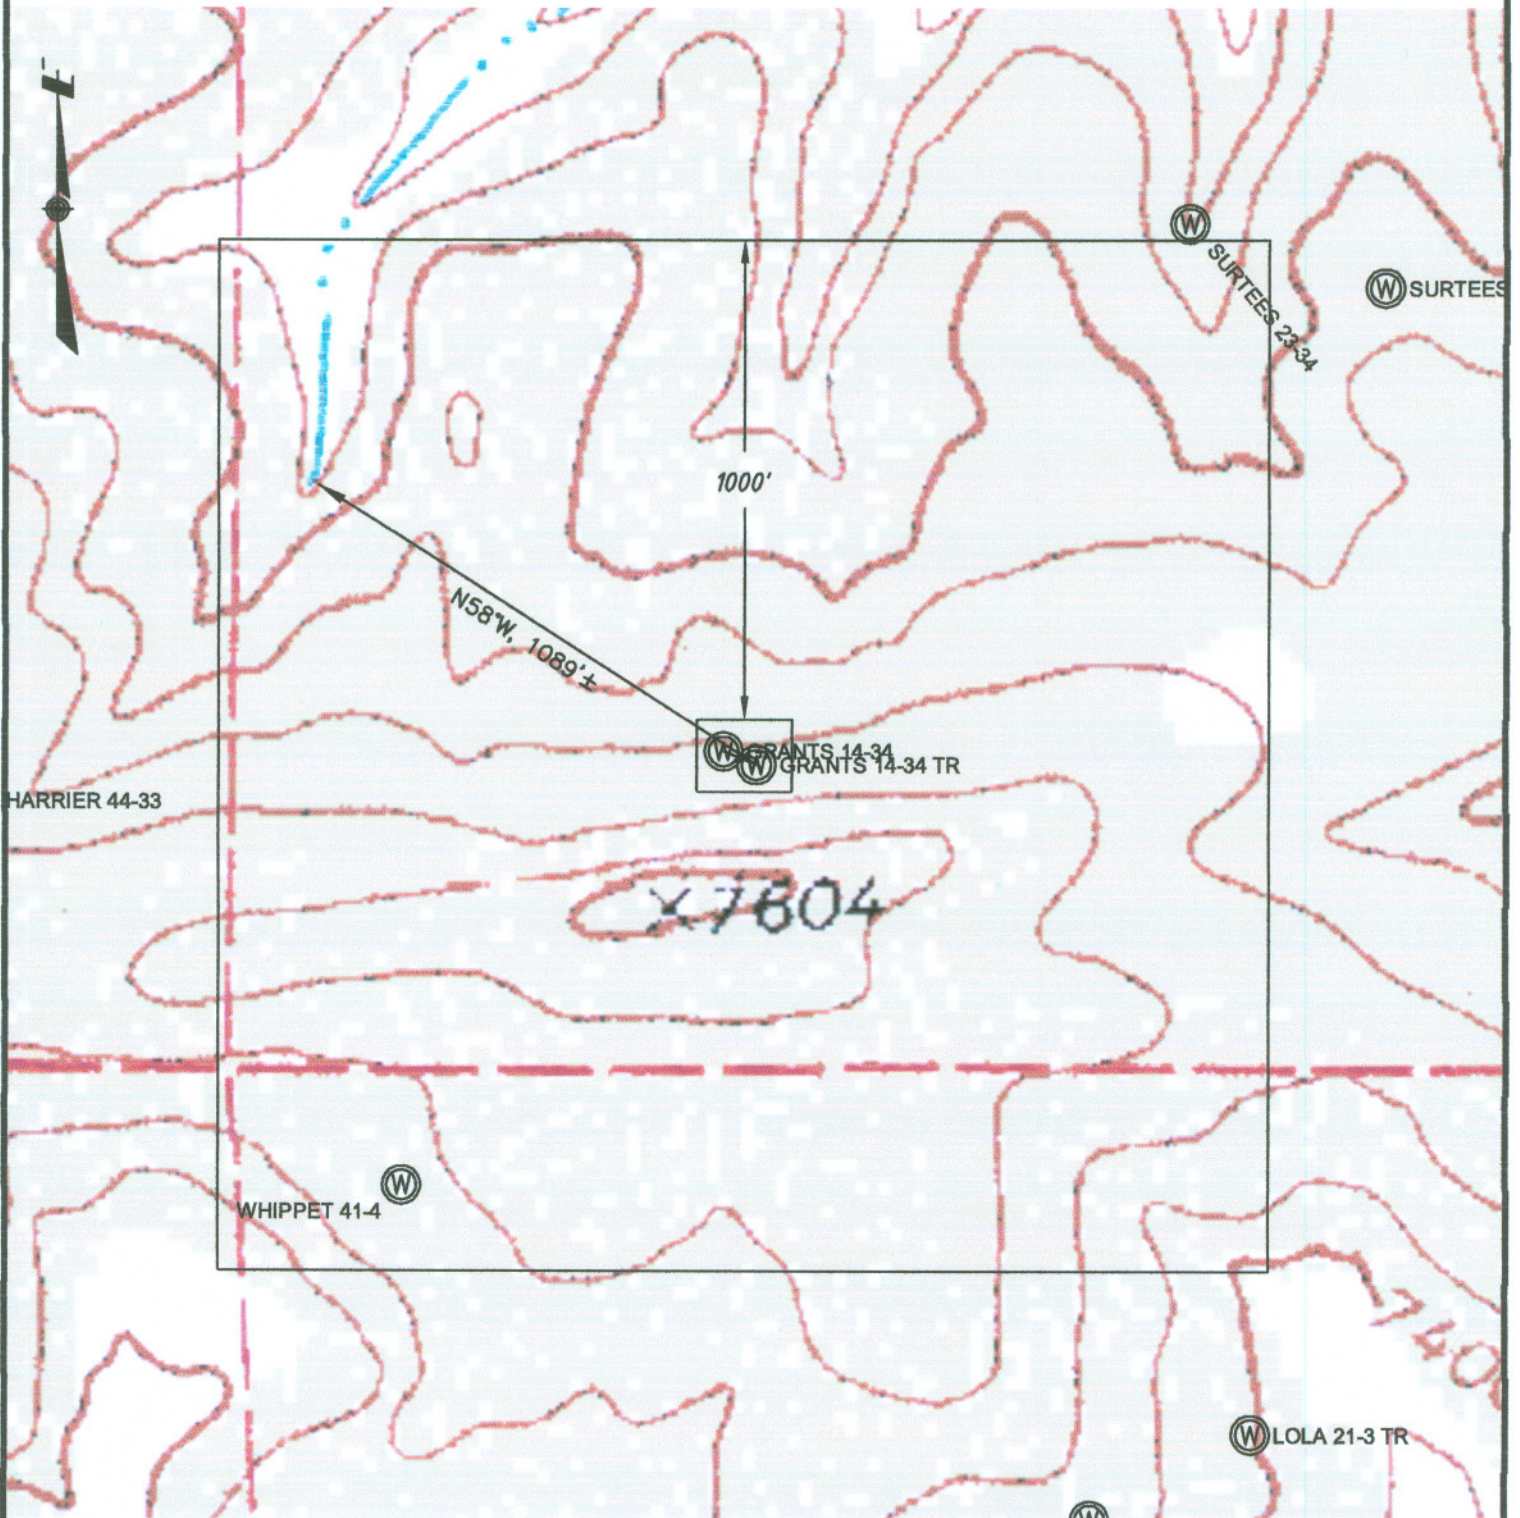

NOTE:
FOOTAGES GIVEN ARE ONLY ESTIMATES BASED ON
SUBDIVISION PLATS AND TIED TO EXISTING
CONTROL. A FULL BOUNDARY SURVEY IS REQUIRED
TO DETERMINE TRUE SUBDIVISION LOT AND ROAD
LOCATIONS, DISTANCES AND AREA OR FOOTAGE
CALCULATIONS.

DATE: October 5, 2009

GRAPHIC SCALE

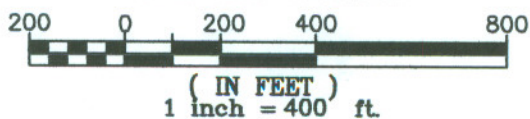

SHIELDS SURVEY L^{td}. C^o.
Raton, New Mexico 87740
(575)445-1232