


PAD DRAWING - WEBBER 3 PAD

SECTION 4, TOWNSHIP 3 NORTH, RANGE 66 WEST, 6TH P.M.

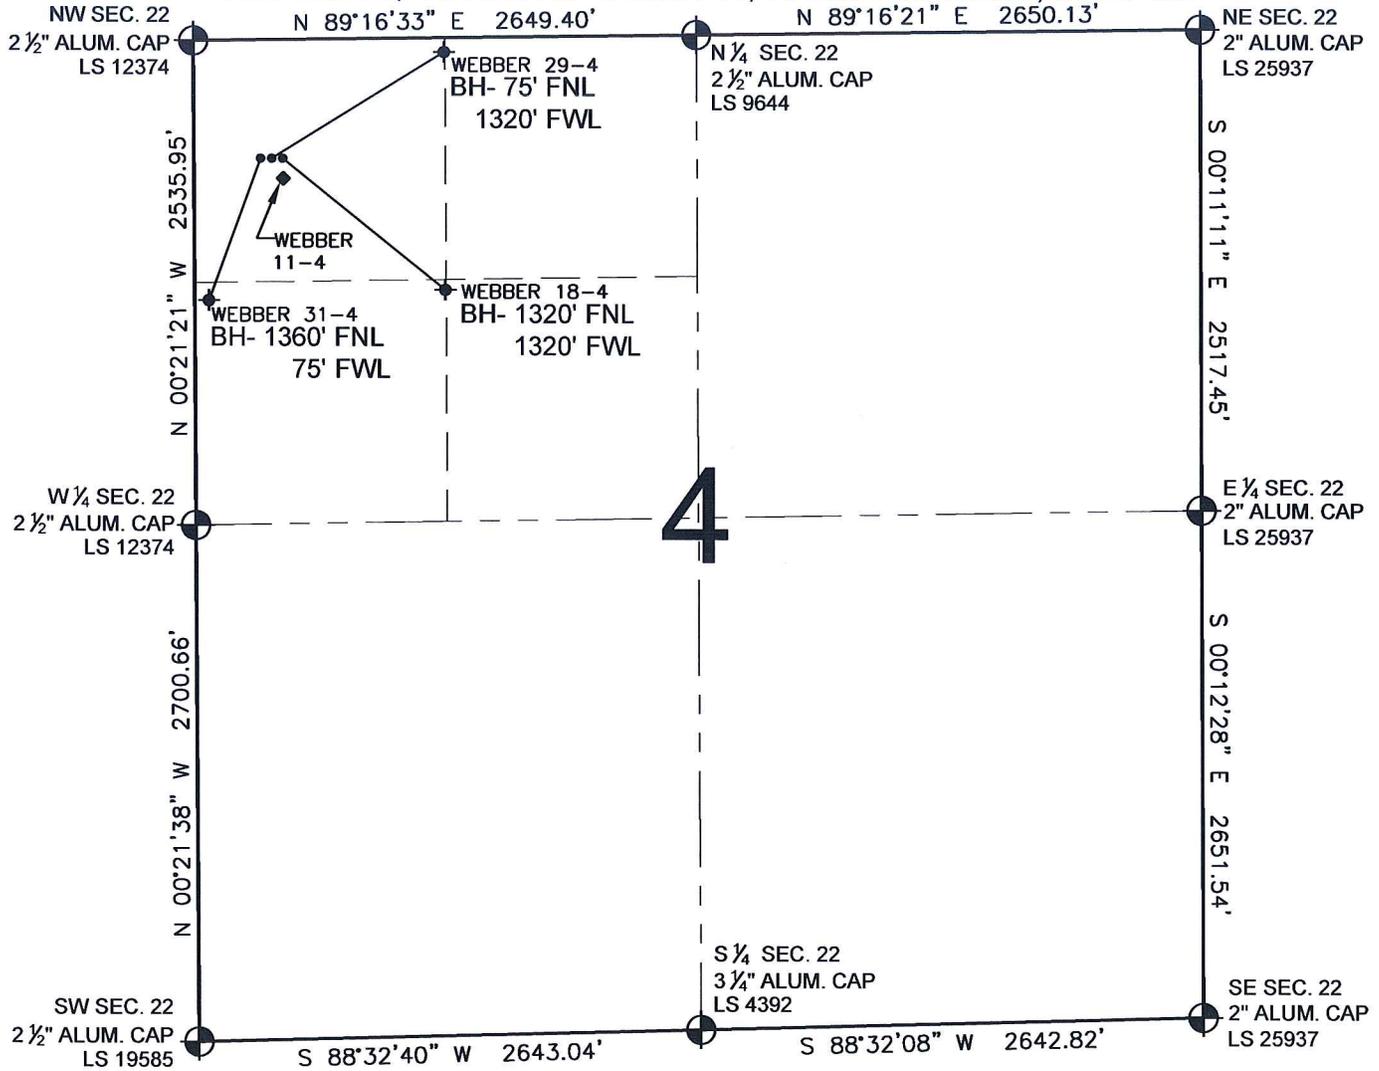

LEGEND


- ⊕ = EXISTING MONUMENT
- ⊙ = PROPOSED WELL
- ⚬ = BOTTOM HOLE
- ◆ = EXISTING WELL
- BH= BOTTOM HOLE

NOTES:

1. THIS SURVEY WAS DONE BY GPS METHODS AND CONFORMS TO THE MINIMUM STANDARDS SET BY THE C.O.G.C.C., RULE NO. 215
2. ELEVATIONS SHOWN AT THE WELL HEAD, AS WELL AS HORIZONTAL CONTROL, ARE BASED ON GPS-RTK VALUES DERIVED FROM DOING 2-HOUR STATIC GPS SESSIONS AND REDUCTIONS USING O.P.U.S. SOLUTIONS.
VERTICAL = NAVD88; HORIZONTAL = NAD83/92
3. THE BEARINGS SHOWN HEREON ARE BASED ON GPS OBSERVATIONS BETWEEN THE MONUMENTS SHOWN HEREON AS FOUND ON THE FIELD DATE BELOW.
4. DISTANCES SHOWN ARE AT GROUND LEVEL, AS MEASURED IN THE FIELD, WITH TIES TO WELLS MEASURED AT A PERPENDICULAR TO SECTION LINES.

NOTES:

- WEBBER 31-4 TO BE AT 621' FNL, 437' FWL. BOTTOM HOLE AT 1360' FNL & 75' FWL.
- WEBBER 29-4 TO BE AT 621' FNL, 453' FWL. BOTTOM HOLE AT 75' FNL & 1320' FWL.
- WEBBER 18-4 TO BE AT 621' FNL, 469' FWL. BOTTOM HOLE AT 1320' FNL & 1320' FWL.
- WEBBER 11-4 IS 670' FNL, 469' FWL.

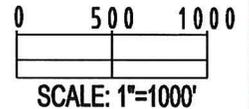

REVISIONS	
INITIAL	DATE

PREPARED BY:

PFS
Petroleum Field Services, LLC
1801 W. 13th Ave.
Denver, CO 80204

KERR-MCGEE OIL & GAS ONSHORE LP

FIELD DATE: 08-18-09	PAD NAME: WEBBER 3 PAD
DRAWING DATE: 08-20-09	SURFACE LOCATION:
BY: SMF	WELD COUNTY, COLORADO NW 1/4 NW 1/4, SEC. 4, T3N, R66W