


**EnCana Oil & Gas (USA) Inc.**  
**Well Pad PI-15**  
**Section 15, T7S, R95W, 6th P.M.**  
**SURFACE DISTURBANCE AREA**

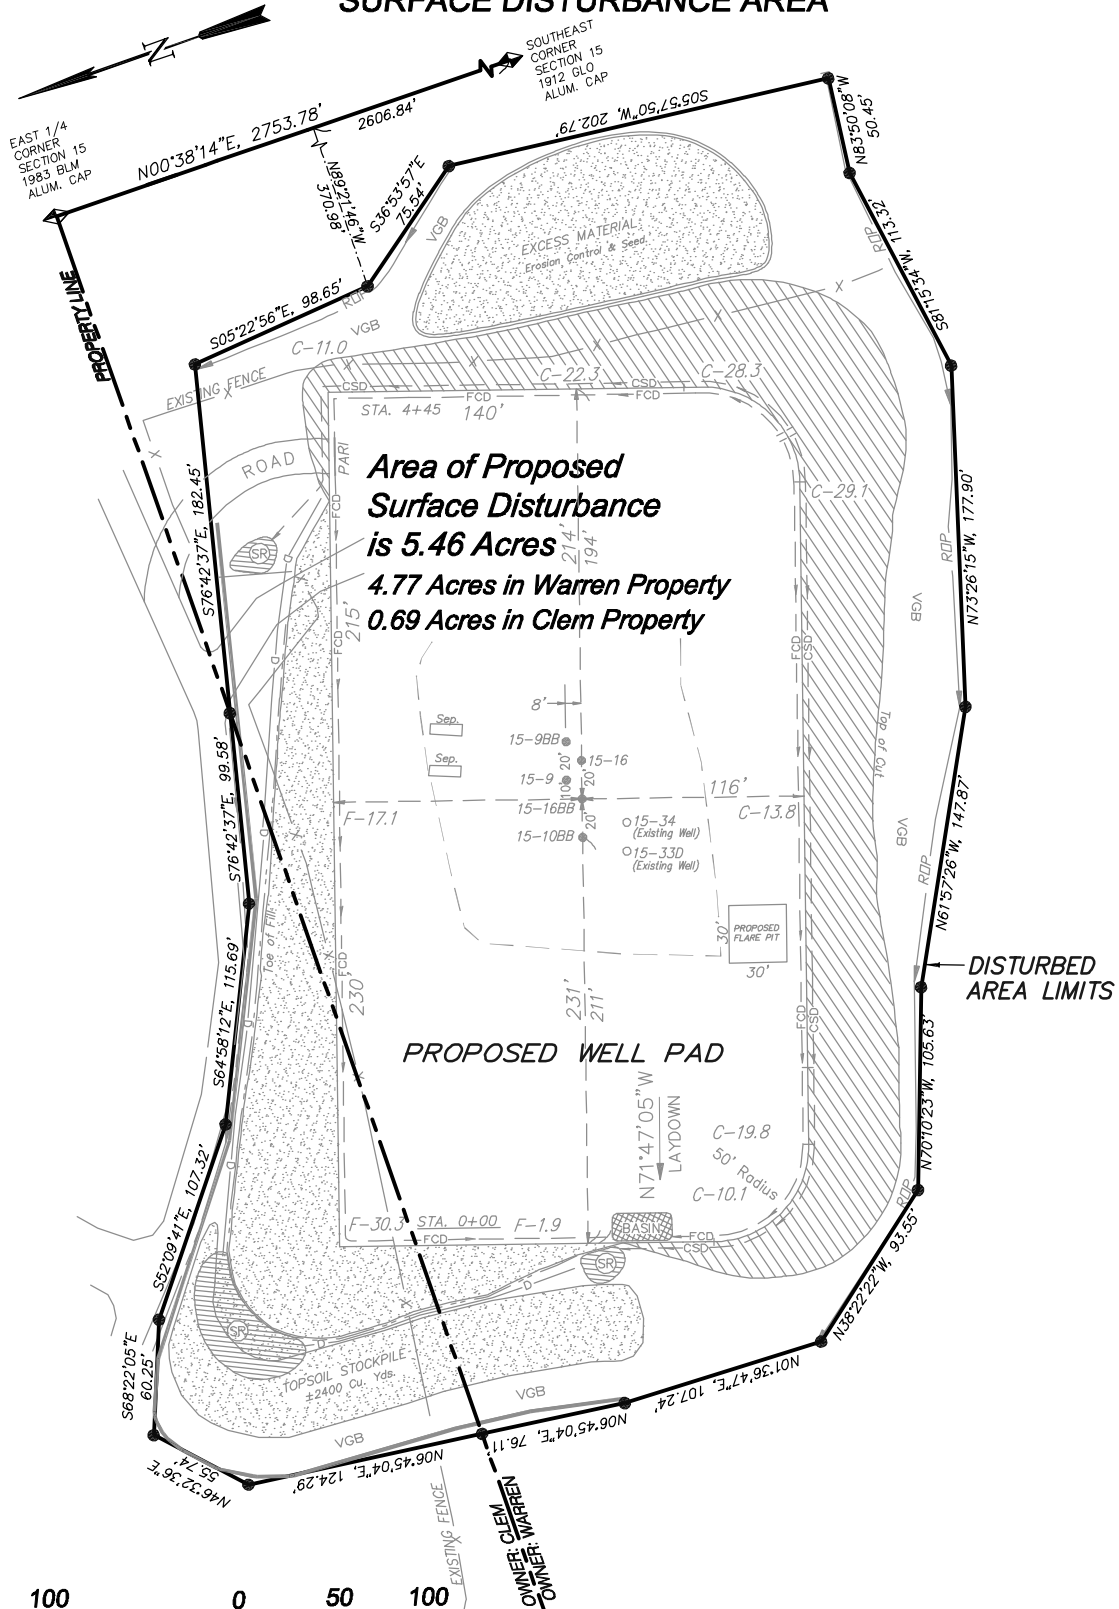

(SCALE IN FEET)



906 Main Street  
 Evanston, Wyoming 82930  
 Phone No. (307) 789-4545

Surface Disturbance		Scale: 1" = 100'	SHEET 7 OF 10
Project No.	07-04-106	Date Surveyed: 9/27/07	
Date Drawn: 12/06/07		Latest Revision Date: 11/03/09	