
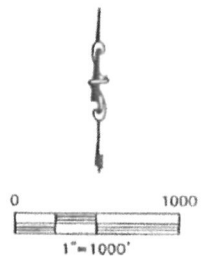


MULTI WELL PLAN

KING SURVEYORS, INC. 650 GARDEN DR. WINDSOR, CO 80550
DIRECTIONAL LAYOUT

SECTION: 33
TOWNSHIP: 5N
RANGE: 66W

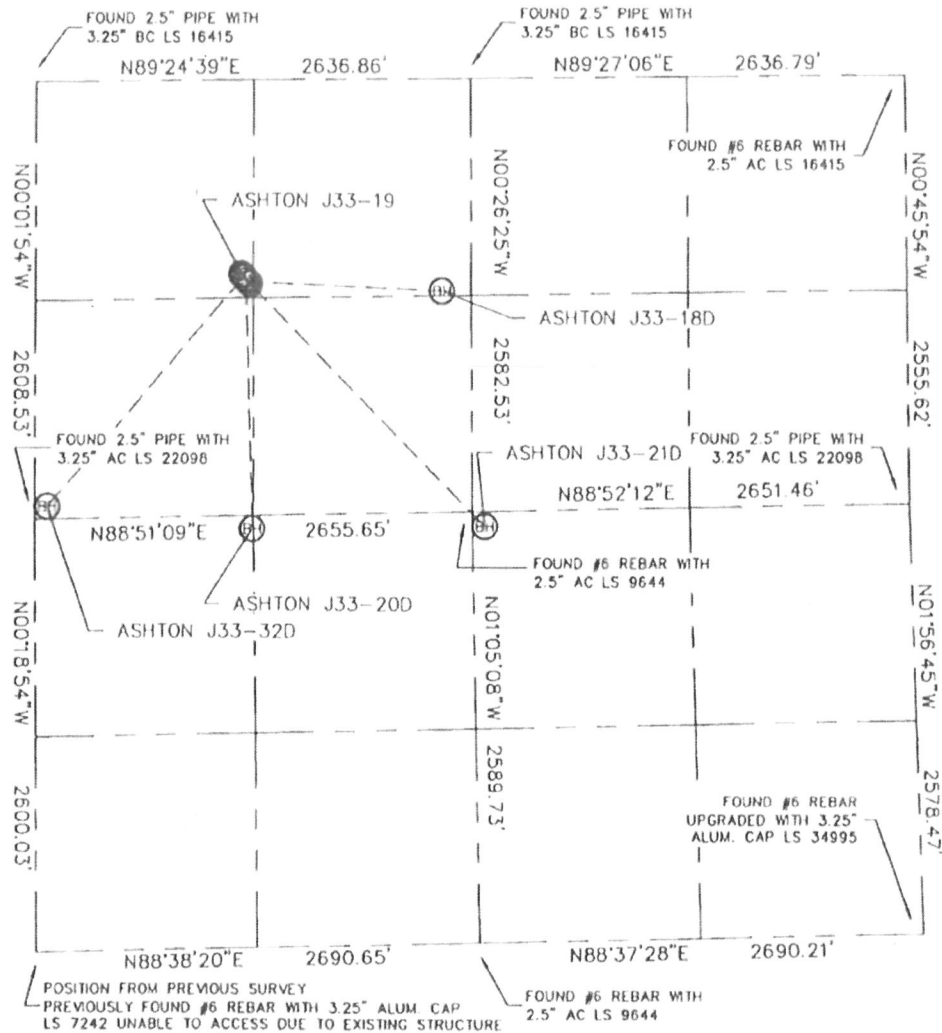

MULTI WELL PLAN

KING SURVEYORS, INC. 650 GARDEN DR. WINDSOR, CO 80550
PAD LAYOUT

SECTION: 33
TOWNSHIP: 5N
RANGE: 66W

