


Hydrology


Jake 21-15 TR

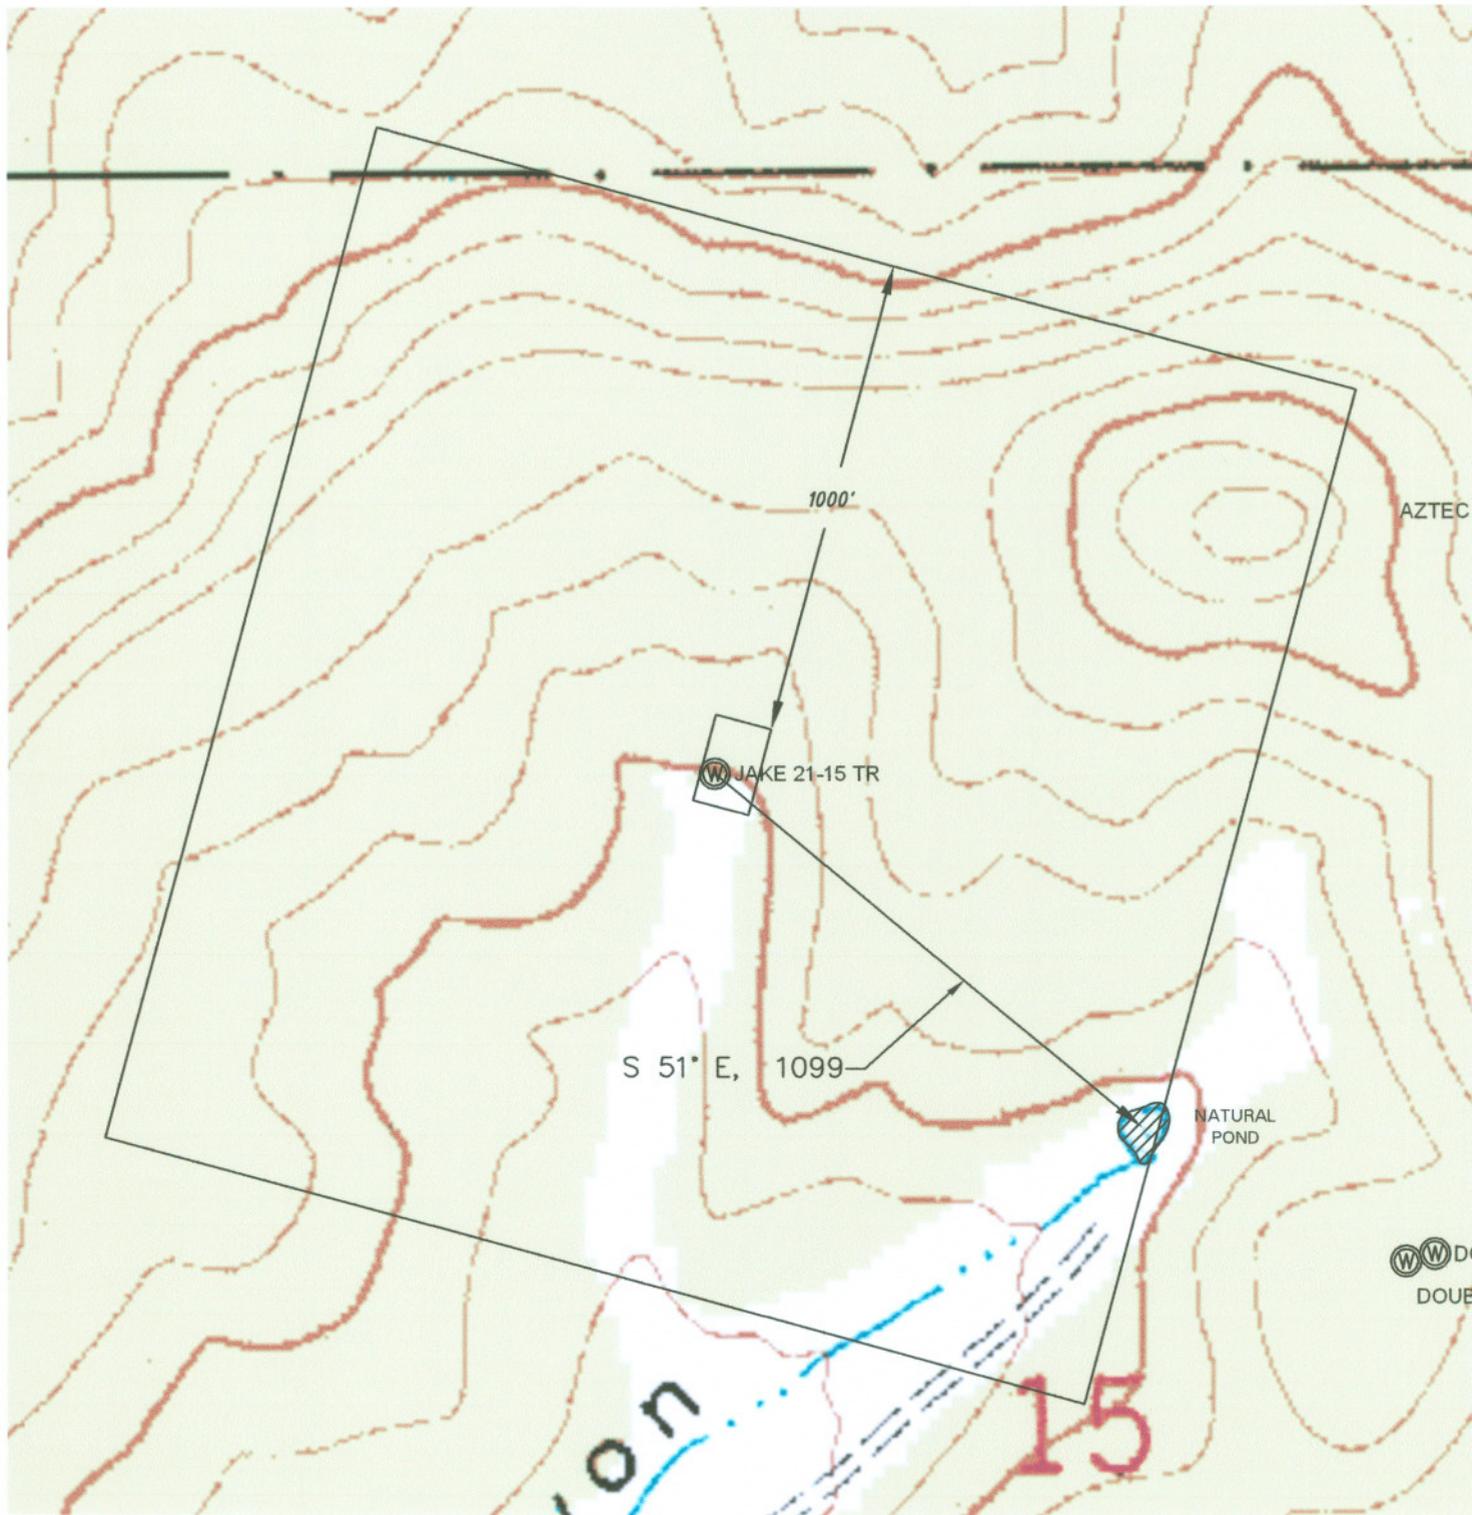

NOTE:
FOOTAGES GIVEN ARE ONLY ESTIMATES BASED ON
SUBDIVISION PLATS AND TIED TO EXISTING CONTROL. A
FULL BOUNDARY SURVEY IS REQUIRED TO DETERMINE TRUE
SUBDIVISION LOT AND ROAD LOCATIONS, DISTANCES AND
AREA OR FOOTAGE CALCULATIONS.

DATE: November 12, 2009

GRAPHIC SCALE

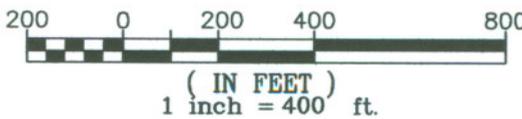

SHIELDS SURVEY L^{td.} Co.
Raton, New Mexico 87740
(575)445-1232