


Hydrology

Feldspar 21-26 TR

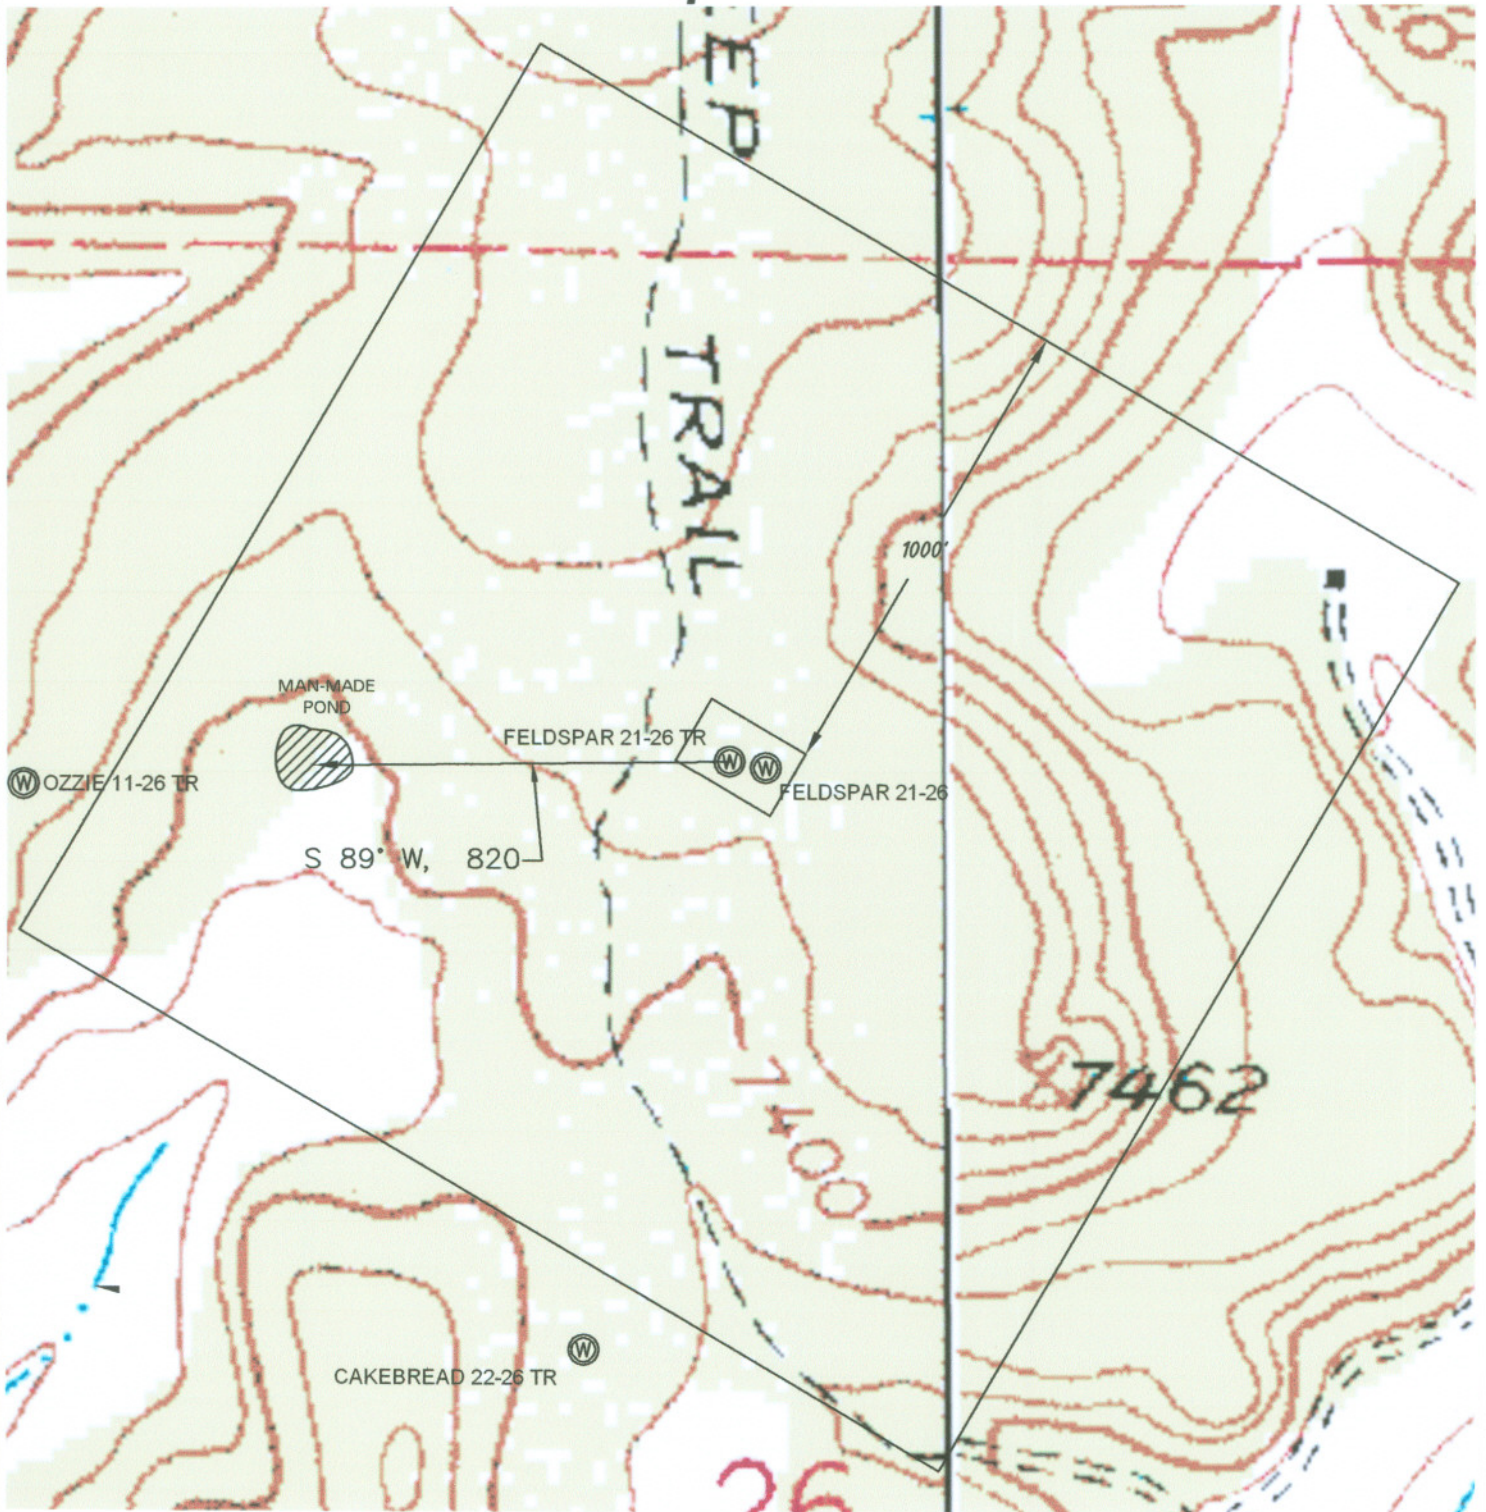


NOTE:

FOOTAGES GIVEN ARE ONLY ESTIMATES BASED ON SUBDIVISION PLATS AND TIED TO EXISTING CONTROL. A FULL BOUNDARY SURVEY IS REQUIRED TO DETERMINE TRUE SUBDIVISION LOT AND ROAD LOCATIONS, DISTANCES AND AREA OR FOOTAGE CALCULATIONS.

DATE: November 11, 2009

GRAPHIC SCALE

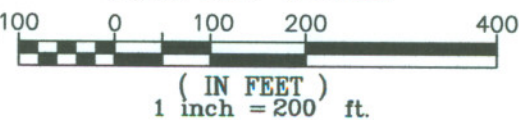

SHIELDS SURVEY L^{td}. C^o.
Raton, New Mexico 87740
(575)445-1232