


Hydrology


Harvard 42-30 TR

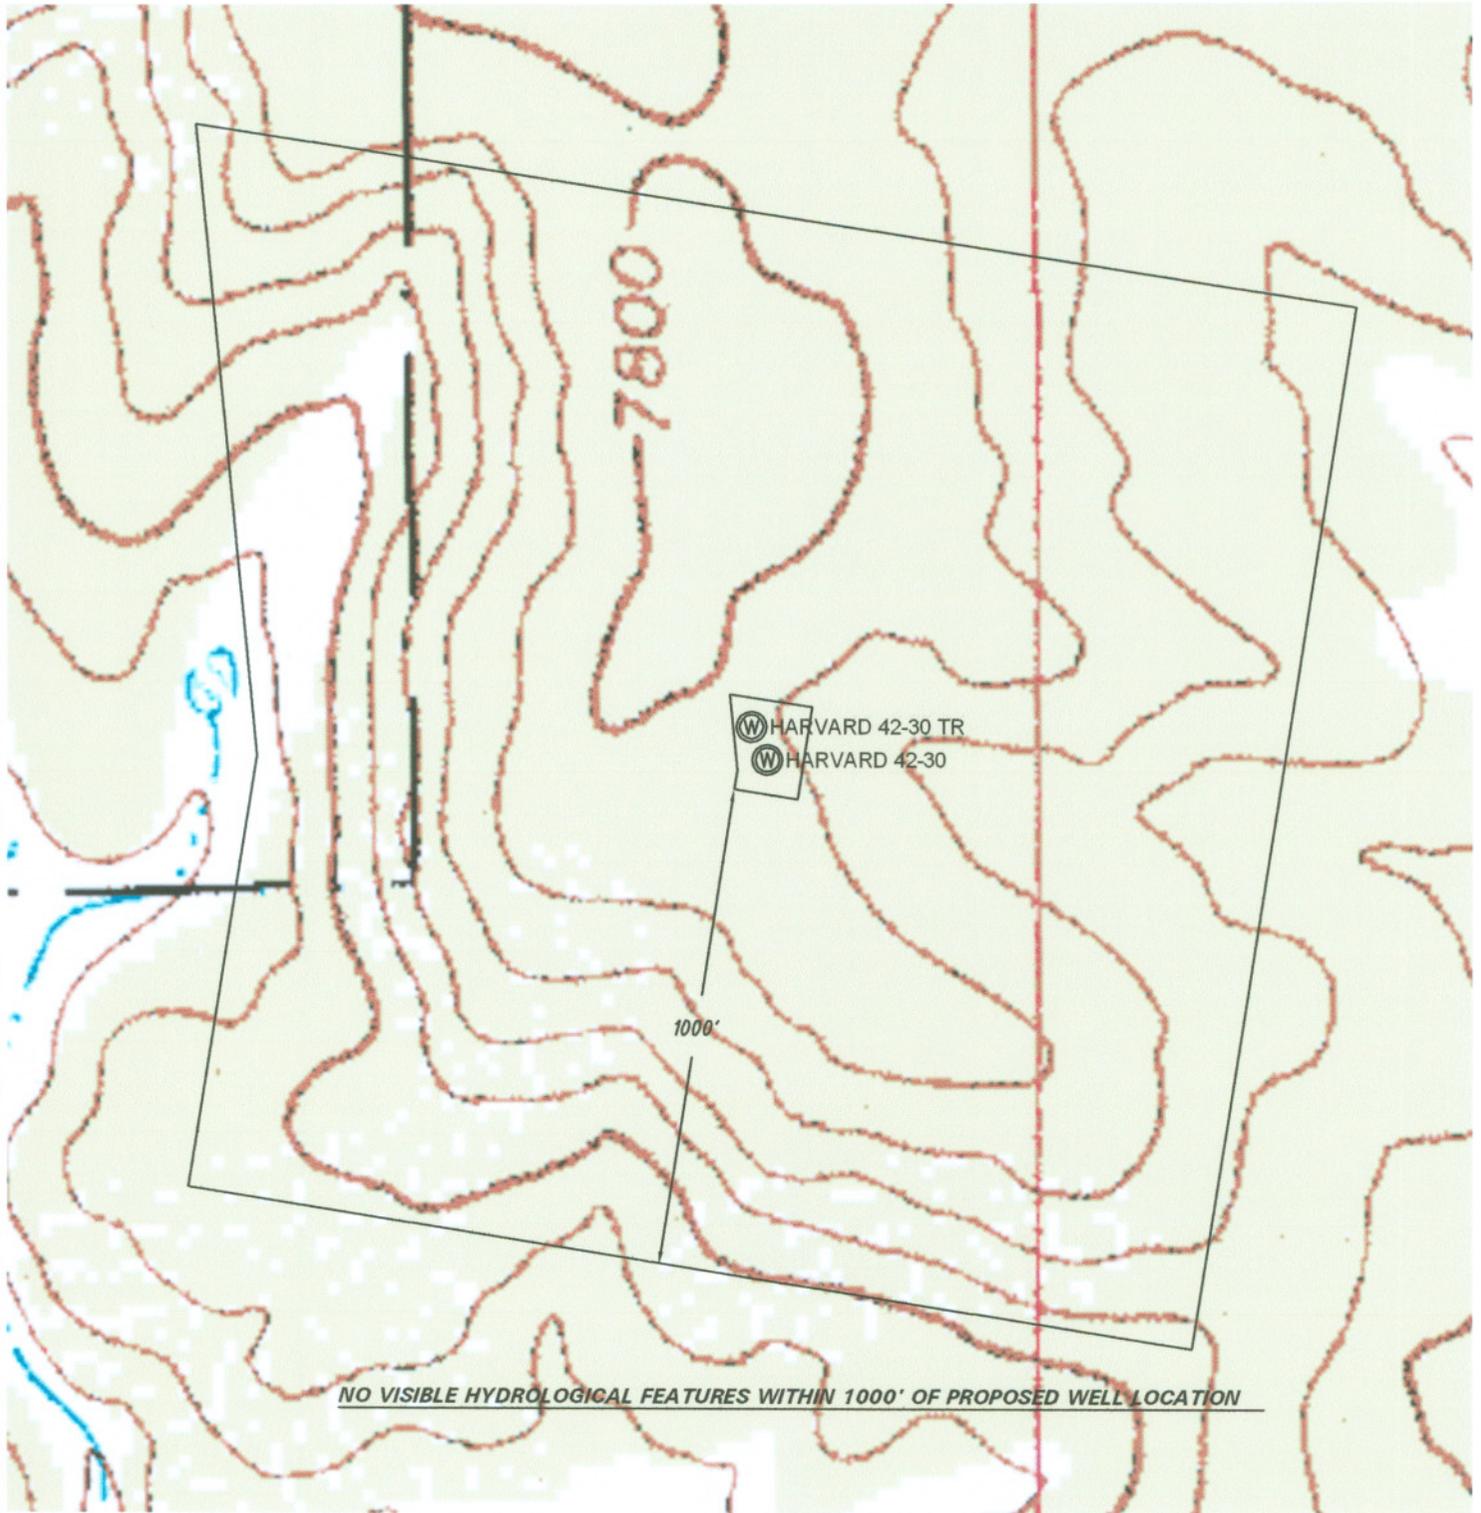

NOTE:
FOOTAGES GIVEN ARE ONLY ESTIMATES BASED ON
SUBDIVISION PLATS AND TIED TO EXISTING CONTROL. A
FULL BOUNDARY SURVEY IS REQUIRED TO DETERMINE TRUE
SUBDIVISION LOT AND ROAD LOCATIONS, DISTANCES AND
AREA OR FOOTAGE CALCULATIONS.

DATE: November 10, 2009

GRAPHIC SCALE

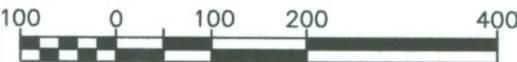

(IN FEET)
1 inch = 200 ft.

SHIELDS SURVEY L^{td.} C^{O.}
Raton, New Mexico 87740
(575)445-1232