


R. 95 W.

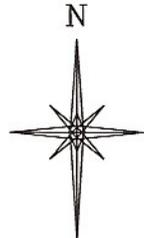

SCALE 1" = 1000'


T. 8 S.

LATITUDE (NAD 83)
NORTH 39.381649 DEG.
LONGITUDE (NAD 83)
WEST 108.026335 DEG.
SHL NORTHING (NAD 27)
573816.60
SHL EASTING (NAD 27)
1286160.29

BASIS OF DATUM
SPCS CO CENTRAL NAD 27,
BASED ON NGS TRIG. STATION
'FABER'

BASIS OF BEARING
THE BASIS OF BEARINGS FOR
THIS SURVEY IS REFERENCED
TO THE WEST LINE OF THE NW $\frac{1}{4}$
OF SECTION 8, BEING
MONUMENTED AS SHOWN AND
BEARING N 1° 37' 46" E.


- NOTES**
1. GPS OPERATOR JOHN RICHARDSON OBSERVED A PPOF OF 3.9.
 2. ALL GPS OBSERVATIONS ARE IN COMPLIANCE WITH COGCC RULE No.215.
 3. EXISTING IMPROVEMENTS WITHIN 400' OF LOCATION. SEE EXHIBIT 2D.
 4. SURROUNDING SURFACE USE IS NATIVE WOODS, NON CROP & RANGELAND.

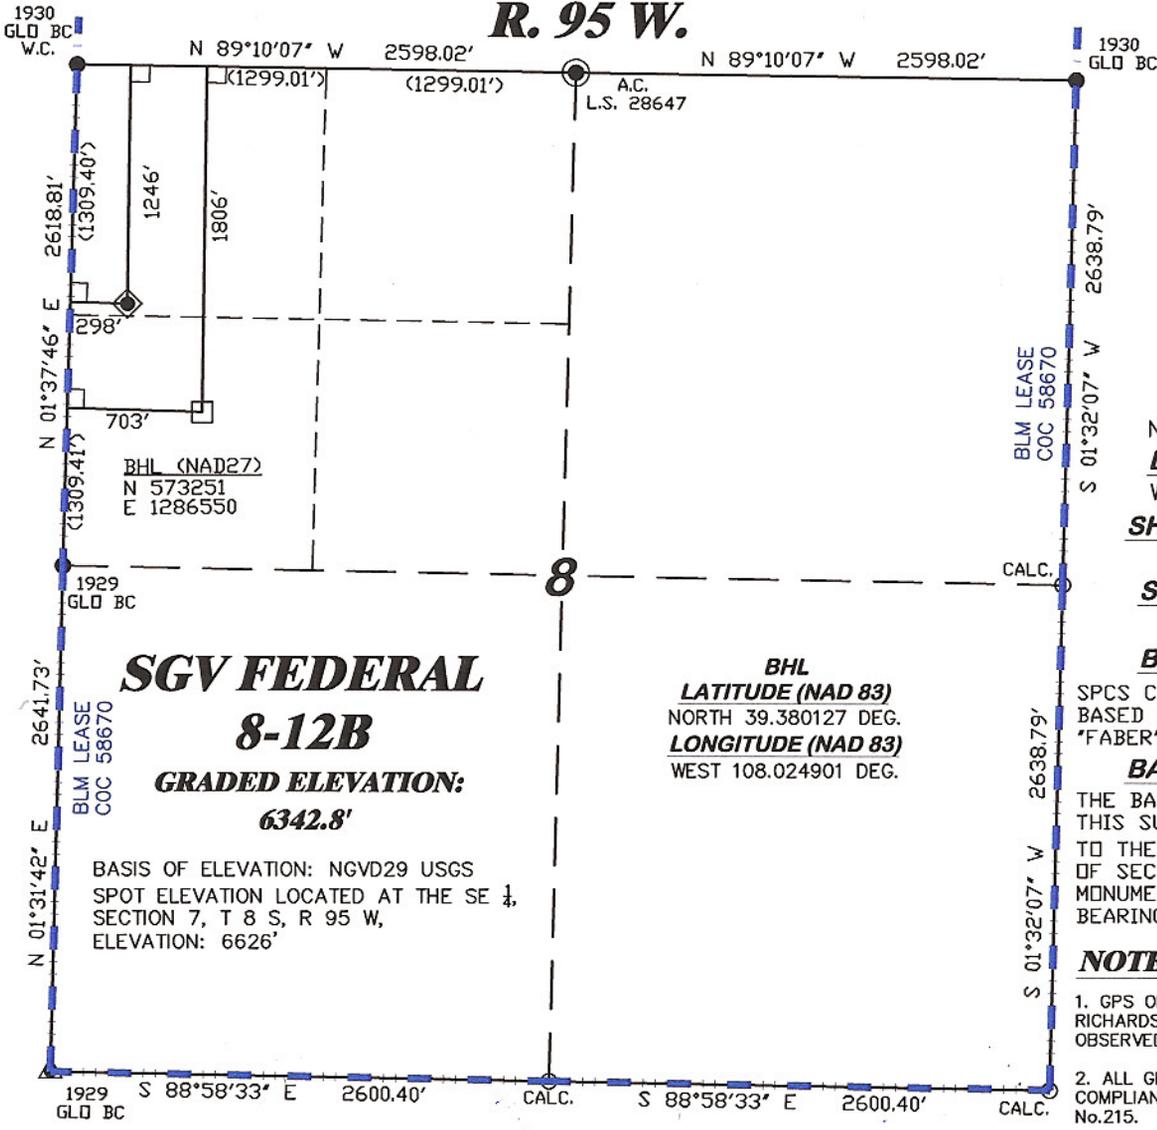

**SGV FEDERAL
8-12B**
**GRADED ELEVATION:
6342.8'**

BHL
LATITUDE (NAD 83)
NORTH 39.380127 DEG.
LONGITUDE (NAD 83)
WEST 108.024901 DEG.

BASIS OF ELEVATION: NGVD29 USGS
SPOT ELEVATION LOCATED AT THE SE $\frac{1}{4}$
SECTION 7, T 8 S, R 95 W,
ELEVATION: 6626'

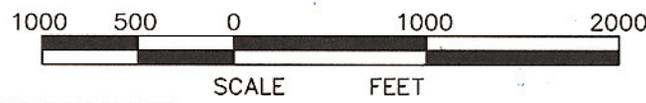

SURVEYOR'S STATEMENT

I, RICHARD A. BULLEN JR., AN EMPLOYEE AND AGENT ON BEHALF OF D.R. GRIFFIN & ASSOCIATES, INC. STATE THE PLAT HEREON IS A CORRECT REPRESENTATION OF A SURVEY MADE UNDER MY SUPERVISION ON DECEMBER 15, 2008 OF THE SHOWN SGV FEDERAL 8-12B AS STAKED ON THE GROUND AS SHOWN ON THE PLAT.

LEGEND

- ◆ WELL LOCATION
- BOTTOM HOLE LOC. (APPROX)
- FOUND MONUMENT
- ▲ PREVIOUSLY FOUND MONUMENT
- ◎ SET MONUMENT
- L DENOTES 90° TIE



SGV 8D PAD

| | | | |
|------------------------------------------------------------|---|-------------------------------|--------------------------|
| <p>(307) 362-5028 1414 ELK ST., ROCK SPRINGS, WY 82901</p> | <p>PLAT OF DRILLING LOCATION FOR NOBLE ENERGY, INC. SHL IN NW1/4 OF NW1/4 OF SECTION 8 1246' F/NL & 298' F/WL, SECTION 8, T. 8 S., R. 95 W., 6th P.M. GARFIELD COUNTY, COLORADO</p> | | |
| | | <p>DRAWN: 3/06/09 - WWG</p> | <p>SCALE: 1" = 1000'</p> |
| | | <p>REVISED: 12/4/09 - RCR</p> | <p>DRG JOB No. 13846</p> |
| <p>Add Q/Q of Section & Dimensions</p> | <p>EXHIBIT 1</p> | | |