

T4S, R96W, 6th P.M.

Encana Oil & Gas (USA) INC.

1953 Brass Cap,
0.8' High, Mound
of Stones
Lat: 39.66042°
Long: 108.126567°

1953 Brass Cap,
0.6' High, Steel Post
Lat: 39.66053°
Long: 108.117142°

1953 Brass Cap,
0.4' High, Steel Post
Lat: 39.66064°
Long: 108.107683°

Well location, STORY GULCH UNIT #8509D-36 B36 496, located as shown in Lot 2 of Section 36, T4S, R96W, 6th P.M., Garfield County, Colorado

BASIS OF ELEVATION

BENCH MARK (H79) LOCATED IN THE NE 1/4 OF SECTION 25, T4S, R98W, 6th P.M. TAKEN FROM THE BULL FORK QUADRANGLE, COLORADO, 7.5 MINUTE SERIES (TOPO GRAPHICAL MAP) PUBLISHED BY THE UNITED STATES DEPARTMENT OF THE INTERIOR, GEOLOGICAL SURVEY. SAID ELEVATION IS MARKED AS BEING 8535 FEET.

BASIS OF BEARINGS

BASIS OF BEARINGS IS A G.P.S. OBSERVATION.

500°09'03"E
2637.47' (Meas.)

500°39'48"W - 2616.60' (Meas.)

T4S
T5S

N89°3'57"E - 2643.54' (Meas.)

N89°40'37"E - 2715.77' (Meas.)

500°03'42"E - 2642.39' (Meas.)

500°18'03"E - 2645.60' (Meas.)

N89°46'52"E - 2653.74' (Meas.)

N89°44'26"E - 2664.30' (Meas.)

STORY GULCH UNIT
#8509D-36 B36 496

Elev. Ungraded Ground = 8356.5'
Elev. Graded Ground = 8351.7'

Lot 4

Lot 3

Lot 2

Lot 1

1619'

729'

W 1/4 Cor. Sec. 36
1953 Brass Cap
0.5' High, "T" Post
Lat: 39.658806°
Long: 108.126564°

E 1/4 Cor. Sec. 35
1953 Brass Cap
0.3' High, Mound of
Stones
Lat: 39.658633°
Long: 108.126569°

1953 Brass Cap
0.3' High, Mound of
Stones
Lat: 39.658633°
Long: 108.126569°

36
COC061138

518°13'38"E

3022.60'

COC065557

LINE TABLE		
LINE	BEARING	LENGTH
L1	S00°52'27"W	62.59'

Lot 5

Lot 6

Bottom Hole

685'

1685'

NOTE:
SEE ADDENDUM TO LEGAL PLAT FOR
EXISTING IMPROVEMENTS WITHIN 400'
OF THE PROPOSED WELL HEAD.

1953 Brass Cap
0.8' High, N-E-W
Fence Line, 3" PVC
Post
Lat: 39.651453°
Long: 108.126700°

Brass Cap 1.1'
High, Steel Post
Lat: 39.651533°
Long: 108.117317°

R 96
R 95
W
W

LEGEND:

90° SYMBOL

PROPOSED WELL HEAD.

SECTION CORNERS LOCATED


NAD 83 (TARGET BOTTOM HOLE)		NAD 83 (SURFACE LOCATION)	
LATITUDE = 39°39'22.22" (39.656172)	LONGITUDE = 108°06'36.35" (108.110097)	LATITUDE = 39°39'50.61" (39.664058)	LONGITUDE = 108°06'48.33" (108.113425)
NAD 27 (TARGET BOTTOM HOLE)		NAD 27 (SURFACE LOCATION)	
LATITUDE = 39°39'22.31" (39.656197)	LONGITUDE = 108°06'34.07" (108.109464)	LATITUDE = 39°39'50.69" (39.664081)	LONGITUDE = 108°06'46.05" (108.112792)

PDOP = 1.9

UNTAN ENGINEERING & LAND SURVEYING
85 SOUTH 200 EAST - VERNAL, UTAH 84078
(435) 789-1017

SCALE	DATE SURVEYED:	DATE DRAWN:
1" = 1000'	08-06-09	08-27-09

PARTY	REFERENCES
D.K. J.R. C.H.	G.L.O. PLAT
WEATHER	FILE
WARM	Encana Oil & Gas (USA) INC.

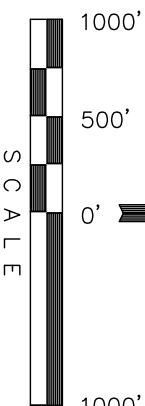

Sheet 1p of 11

CERTIFICATE

THIS IS TO CERTIFY THAT THE ABOVE PLAT WAS PREPARED FROM FIELD NOTES OF ACTUAL SURVEYS MADE BY ME OR UNDER MY SUPERVISION AND THAT THE SAME ARE TRUE AND CORRECT TO THE BEST OF MY KNOWLEDGE AND BELIEF.

1953 Brass Cap
0.5' Below Ground,
E/W Fence Line
Lat: 39.658806°
Long: 108.107661°

REVISED: 09-10-09

REGISTERED LAND SURVEYOR
REGISTRATION NO. 14992
STATE OF COLORADO