

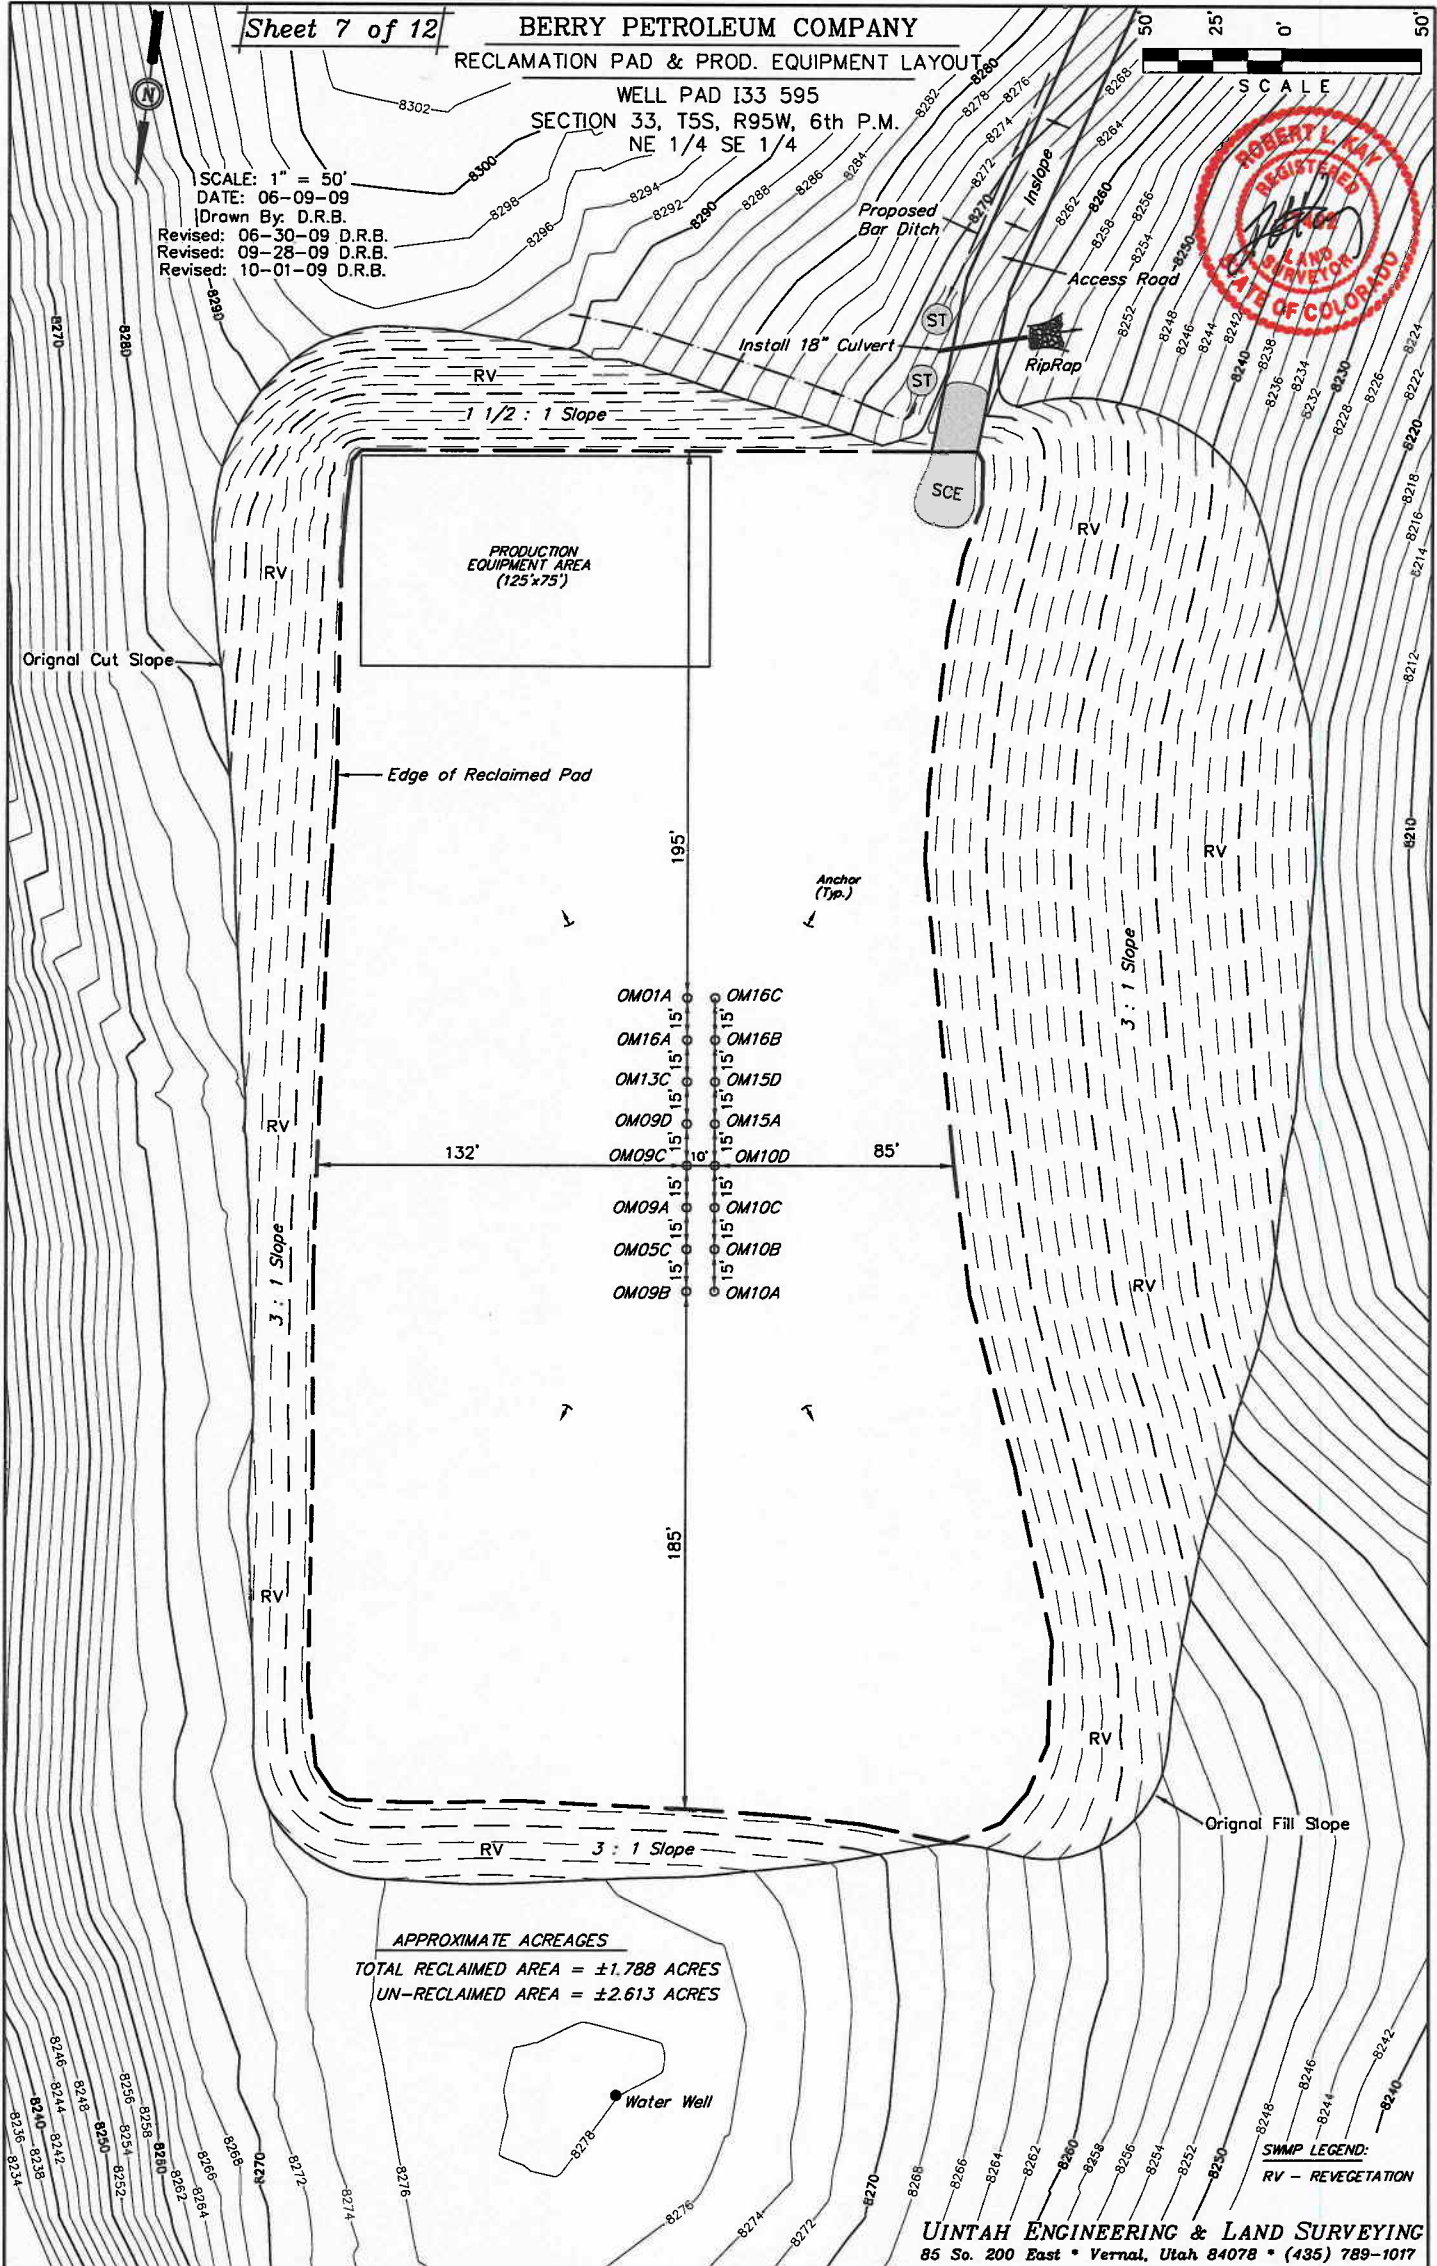


SCALE: 1" = 50'
DATE: 06-09-09
Drawn By: D.R.B.
Revised: 06-30-09 D.R.B.
Revised: 09-28-09 D.R.B.
Revised: 10-01-09 D.R.B.

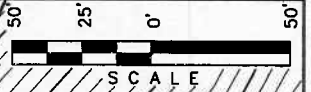

APPROXIMATE ACREAGES
TOTAL RECLAIMED AREA = ±1.788 ACRES
UN-RECLAIMED AREA = ±2.613 ACRES

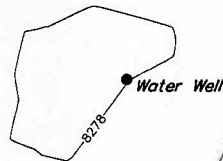

SWMP LEGEND:
RV - REVEGETATION