


Pioneer Natural Resources
 OPERATOR
 Leopard 11-5
 WELL NAME & NO
 Sec 5, T 32 S, R 66 W
 LOCATION
 Las Animas County, Colorado
 COUNTY & STATE
 November 03, 2008
 DATE



SCALE:
 1" = 50'

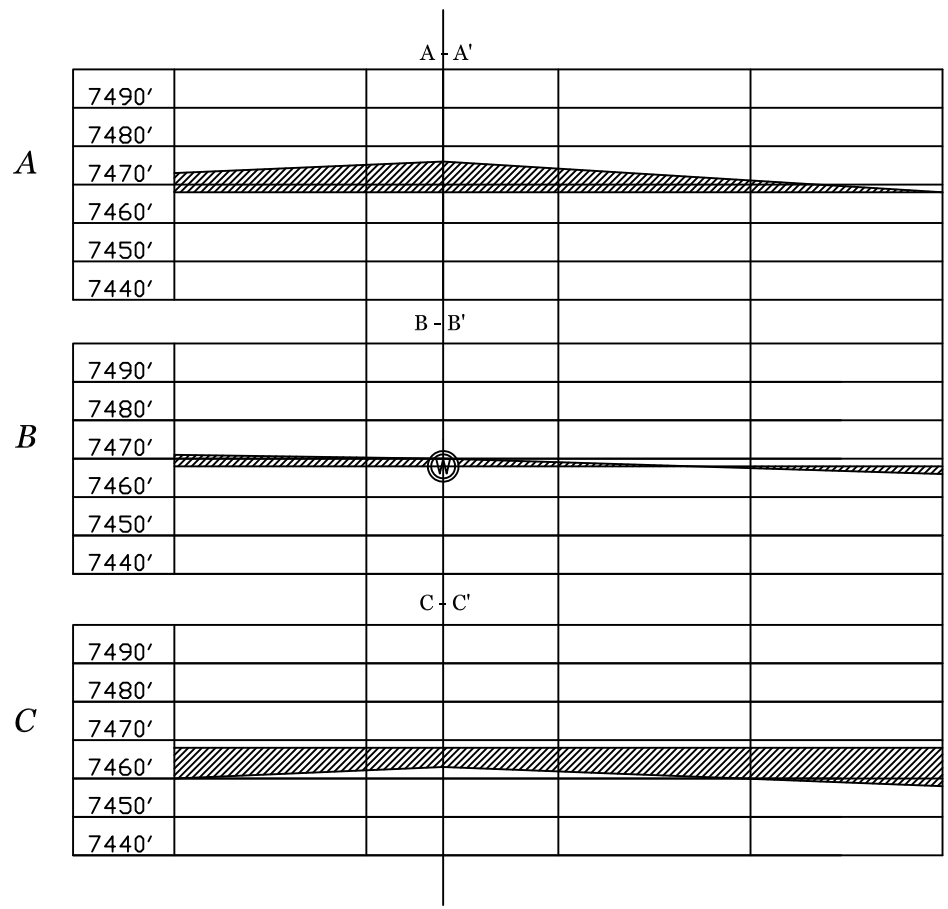

SCALE:
 HORZ: 1" = 50'
 VERT: 1" = 50'