



# Location ***Gremlin 23-35***

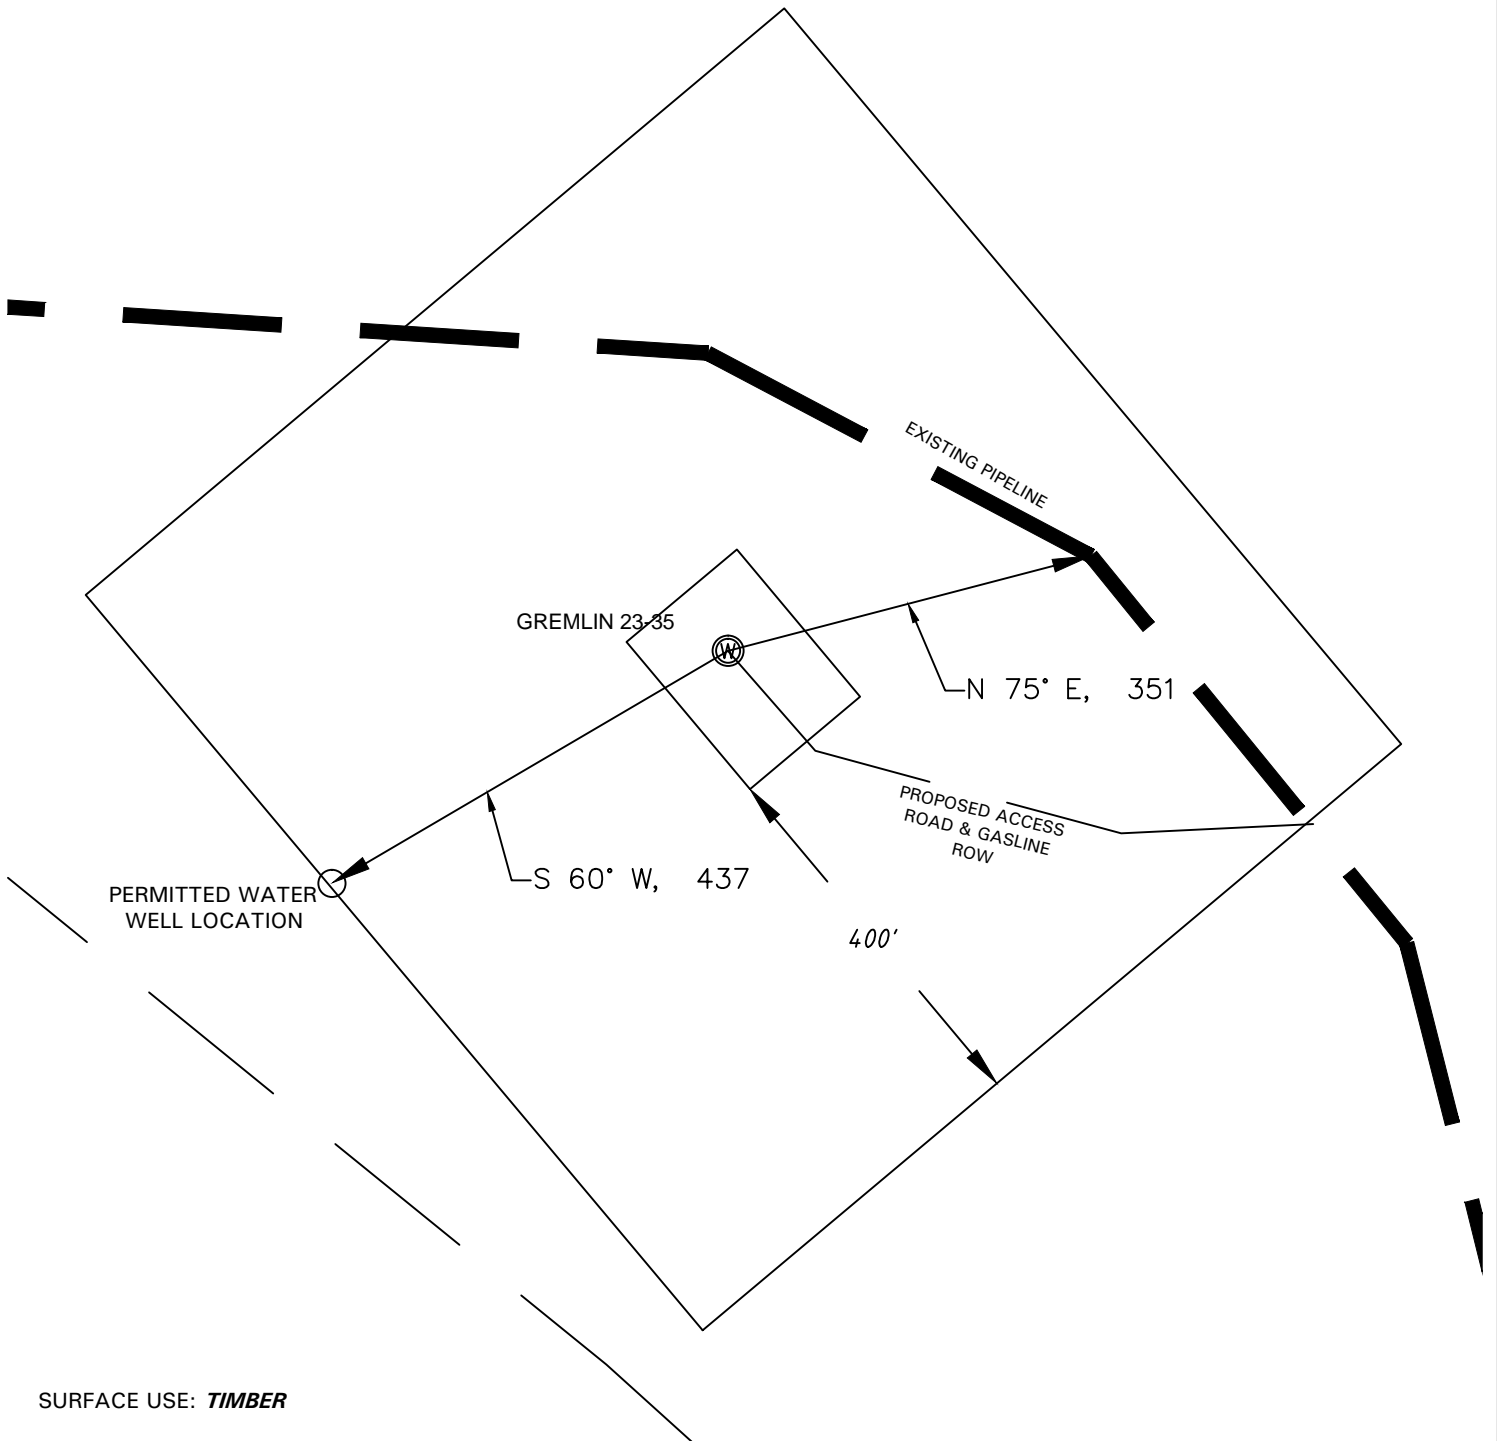

**NOTE:**  
FOOTAGES GIVEN ARE ONLY ESTIMATES BASED ON  
SUBDIVISION PLATS AND TIED TO EXISTING CONTROL. A  
FULL BOUNDARY SURVEY IS REQUIRED TO DETERMINE TRUE  
SUBDIVISION LOT AND ROAD LOCATIONS, DISTANCES AND  
AREA OR FOOTAGE CALCULATIONS.

DATE: December 16, 2009

## GRAPHIC SCALE

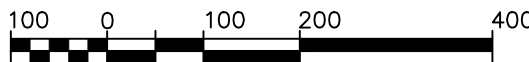

( IN FEET )  
1 inch = 200 ft.

**SHIELDS SURVEY L<sup>td</sup>. C<sup>o</sup>.**  
Raton, New Mexico 87740  
(575)445-1232