


Hydrology

Anson 12-19

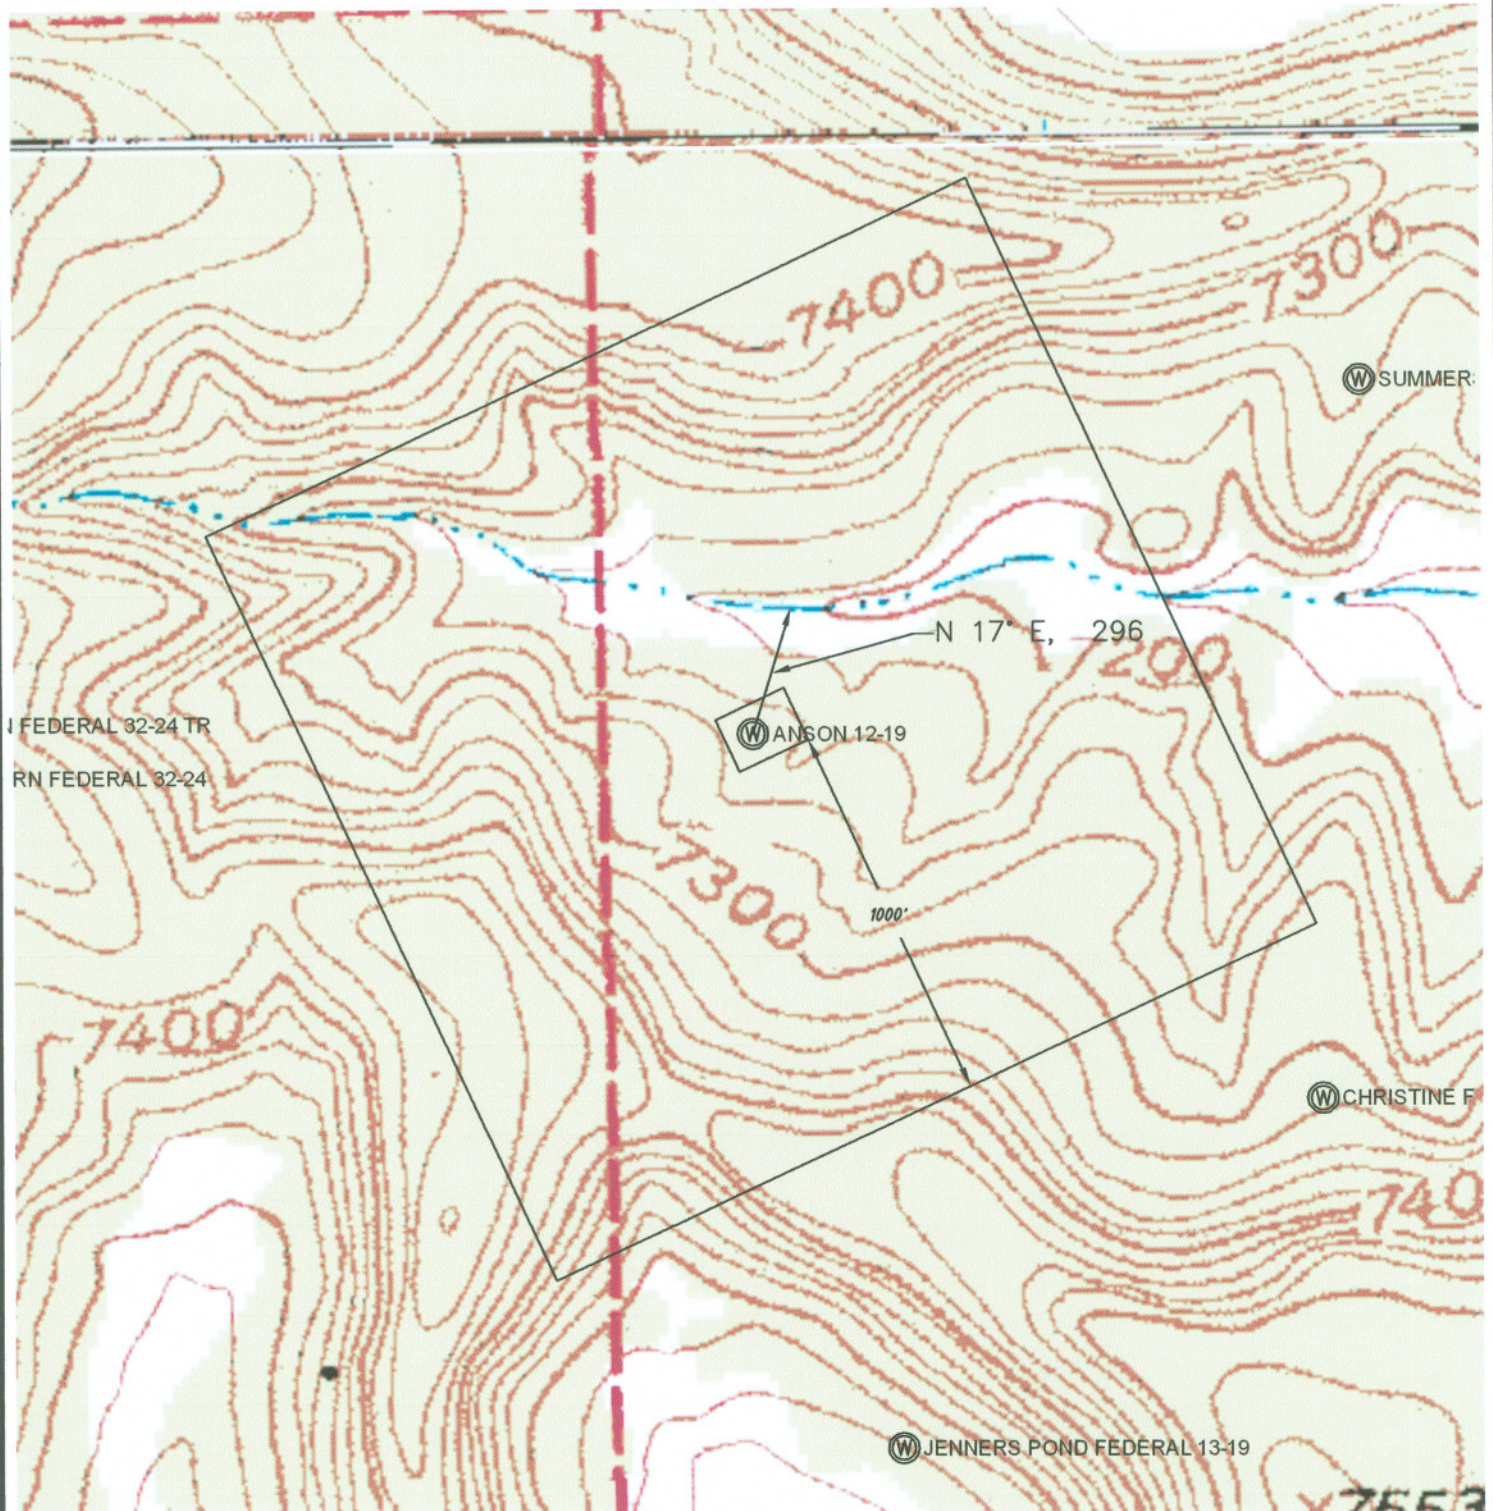


NOTE:

FOOTAGES GIVEN ARE ONLY ESTIMATES BASED ON SUBDIVISION PLATS AND TIED TO EXISTING CONTROL. A FULL BOUNDARY SURVEY IS REQUIRED TO DETERMINE TRUE SUBDIVISION LOT AND ROAD LOCATIONS, DISTANCES AND AREA OR FOOTAGE CALCULATIONS.

DATE: December 16, 2009

GRAPHIC SCALE

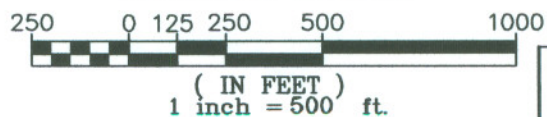

SHIELDS SURVEY L^{td.} C^{O.}
Raton, New Mexico 87740
(575)445-1232