


EnCana OIL & GAS (USA) INC.

LOCATION DRAWING

SGU Frac Pad J25 496
SECTION 25, T4S, R96W, 6th P.M.
NW 1/4 SE 1/4

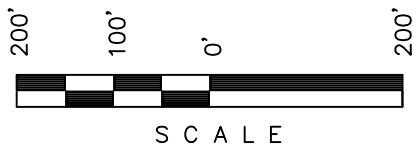

SCALE

Sheet 7a of 11

SCALE: 1" = 200'
DATE: 11-25-09
Drawn By: D.R.B.
Revised: 12-14-09 D.R.B.

25

1/4 Section Line

1/16 Section Line



400' Offset
from edge of
Disturbance

Existing 2-Track

400'

Proposed Pipeline

Wattle

Slash Pile

Proposed Road
Re-Route

Daylight Line

Topsoil Stockpile

Slash Pile

Wattle

Production Equipment Area

Proposed Road to B36

400'

Install
18" Culvert

Construct
Bar Ditch

RUN-ON
DIVERSION

Sediment
Reservoir

Topsoil Stockpile

Slash Pile

400'

Wattle

Cut Slope
Diversion

Detention Pond

Daylight Line

RUN-ON
DIVERSION

Reserve Pit Backfill
& Spoils Stockpile

Topsoil Stockpile

REF. POINT FOR CDP SITE
(NAD 83)
Latitude: 39.670289°
Longitude: 108.113228°

SE 1/4

1/16 Section Line

Existing Road

400' Offset
from edge of
Disturbance

Proposed Road to B36

Proposed Road
to M30 495

Section 25, T4S, R96W, 6th P.M.
NW 1/4 SE 1/4
Footage: 1542' FSL 1565' FEL
Latitude: 39°40'13.04" (39.670289)
Longitude: 108°06'47.62" (108.113228)
PDOP = 1.8
Instrument Operator: G. OLSEN
Date of Measurement: 09-29-09
Measurement Ref. Point: CENT. OF PAD

CURRENT LAND USE

CROP LAND: ☐ IRRIGATED ☐ DRY LAND ☐ IMPROVED PASTURE ☐ HAY MEADOW ☐ CRP
NON-CROP LAND: ☒ RANGELAND ☐ TIMBER ☐ RECREATIONAL ☐ OTHER (Describe)
SUBDIVIDED: ☐ INDUSTRIAL ☐ COMMERCIAL ☐ RESIDENTIAL

FUTURE LAND USE

CROP LAND: ☐ IRRIGATED ☐ DRY LAND ☐ IMPROVED PASTURE ☐ HAY MEADOW ☐ CRP
NON-CROP LAND: ☒ RANGELAND ☐ TIMBER ☐ RECREATIONAL ☐ OTHER (Describe)
SUBDIVIDED: ☐ INDUSTRIAL ☐ COMMERCIAL ☐ RESIDENTIAL

PLANT COMMUNITY

☐ DISTURBED GRASSLAND
☐ NATIVE GRASSLAND
☐ SHRUB LAND
☐ PLAINS RIPARIAN
☐ MOUNTAIN RIPARIAN
☒ FOREST LAND
☐ WETLANDS AQUATIC
☐ ALPINE
☐ OTHER (Describe):

Existing Features (Distance from Ref. Point)

Building	SOUTH	67,479'
Public Road	S03°E	33,904'
Utility	S02°W	66,144'
Powerline	S02°E	32,926'
Railroad	S05°E	71,844'
Road Re-Route	S04°W	407'
Property Line	S01°E	4,203'

DISTURBANCE ACREAGE:

4.147 ± DRILLING OPERATIONS
2.103 ± INTERIM RECLAIM

SE Cor Sec 25
1953 Brass Cap,
0.4' High, Steel Post
Lat: 39.666064°
Long: 108.107683°

1953 Brass Cap,
0.6' High, Steel Post
Lat: 39.666053°
Long: 108.117142°

S89°44'26"W - 2664.30' (Meas.)

UINTAH ENGINEERING & LAND SURVEYING
85 So. 200 East * Vernal, Utah 84078 * (435) 789-1017