

LEGEND:

 EXISTING LOCATION



EnCana OIL & GAS (USA) INC.

SGU Frac Pad J25 496
 SECTION 25, T4S, R96W, 6th P.M.
 NW 1/4 SE 1/4

SHEET 9 of 11




Utah Engineering & Land Surveying
 85 South 200 East Vernal, Utah 84078
 (435) 789-1017 * FAX (435) 789-1813

TOPOGRAPHIC MAP **11 30 09**
 MONTH DAY YEAR

SCALE: 1:100,000 DRAWN BY: J.L.G. REVISED: 12-14-09



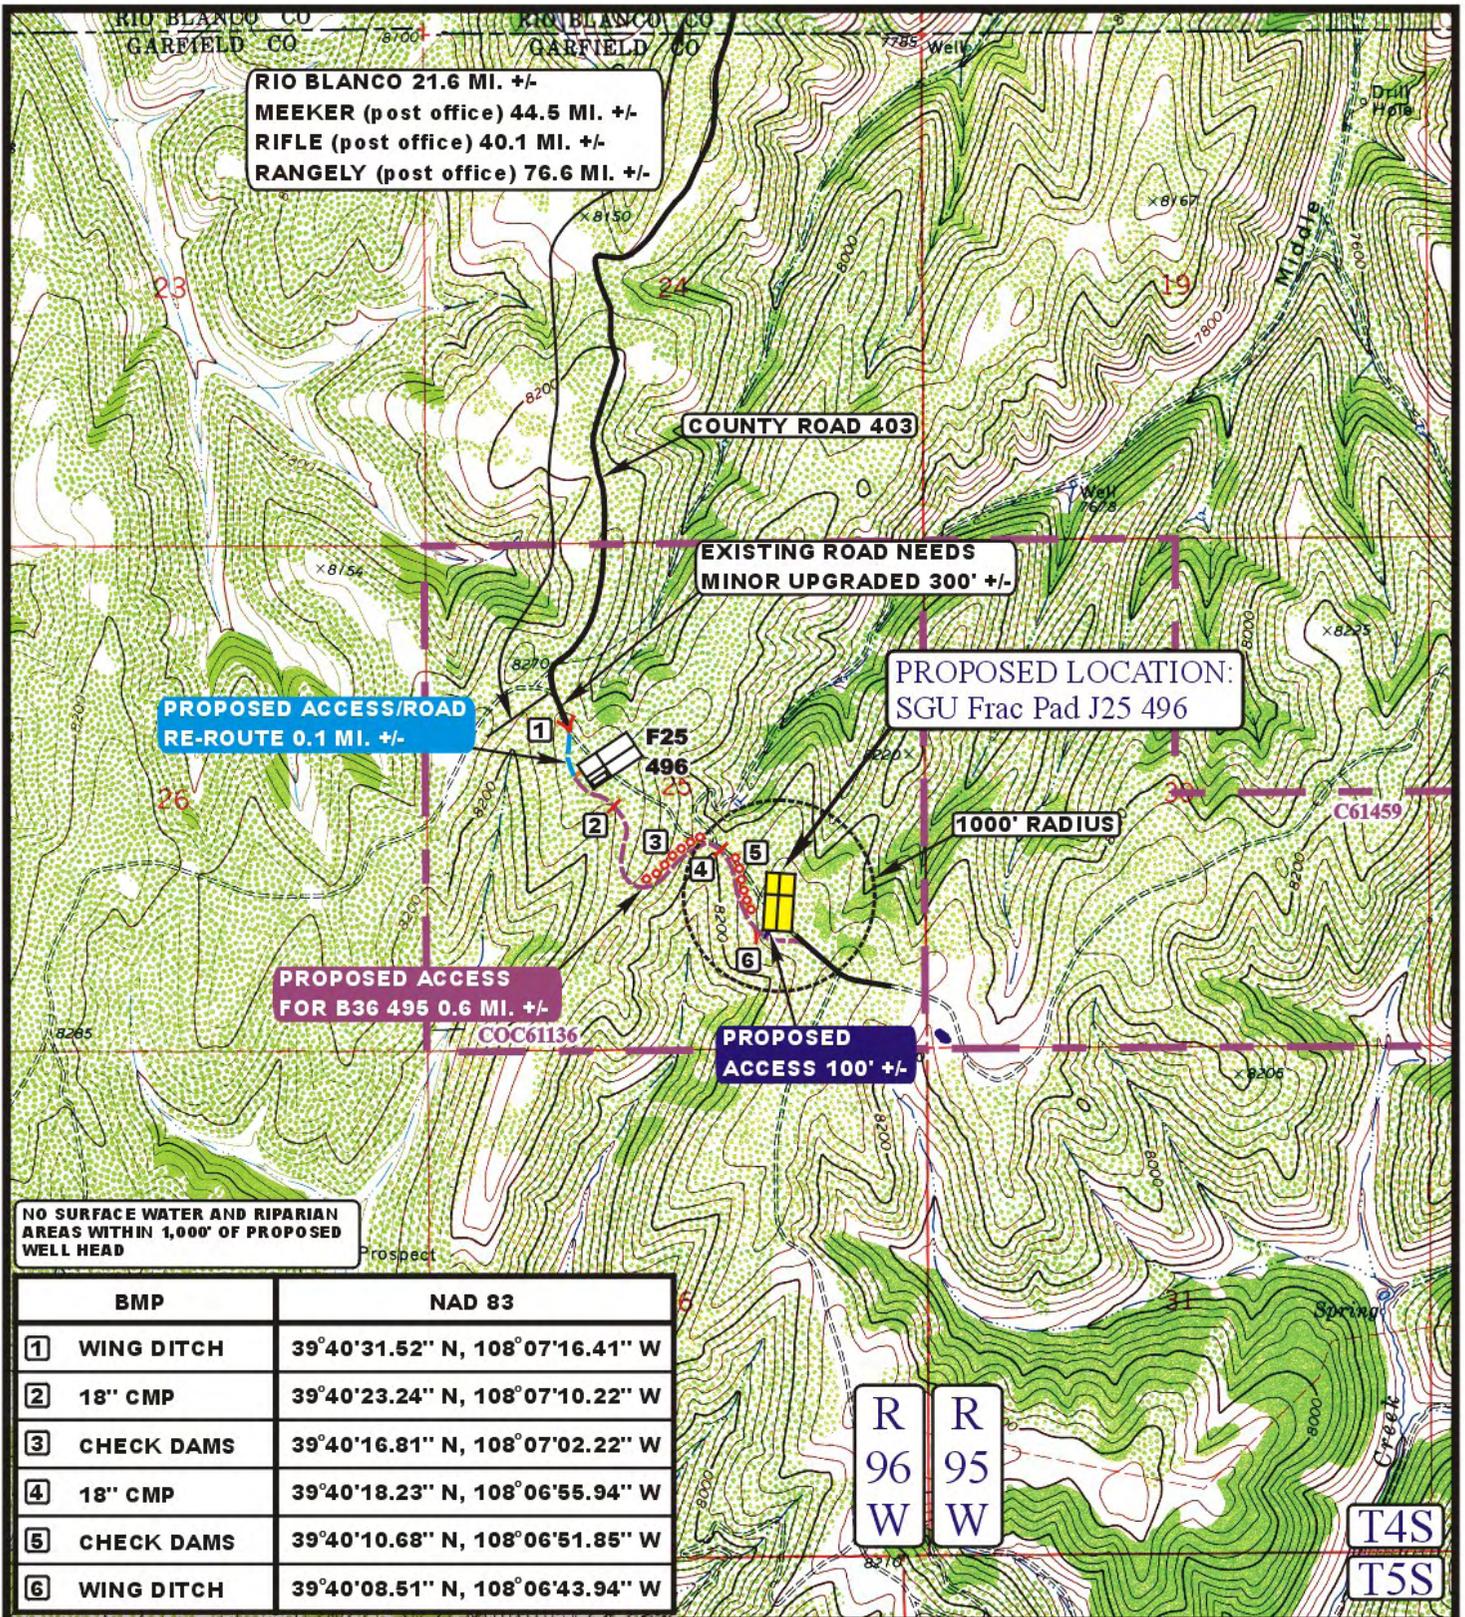

LEGEND:

- PROPOSED ACCESS ROAD
- EXISTING ROAD



EnCana OIL & GAS (USA) INC.

SGU Frac Pad J25 496
 SECTION 25, T4S, R96W, 6th P.M.
 NW 1/4 SE 1/4

SHEET 10 of 11



Uintah Engineering & Land Surveying
 85 South 200 East Vernal, Utah 84078
 (435) 789-1017 * FAX (435) 789-1813

TOPOGRAPHIC
 MAP


11 30 09
 MONTH DAY YEAR

SCALE: 1" = 2000'

DRAWN BY: J.L.G.

REVISED: 12-30-09

B
 TOPO

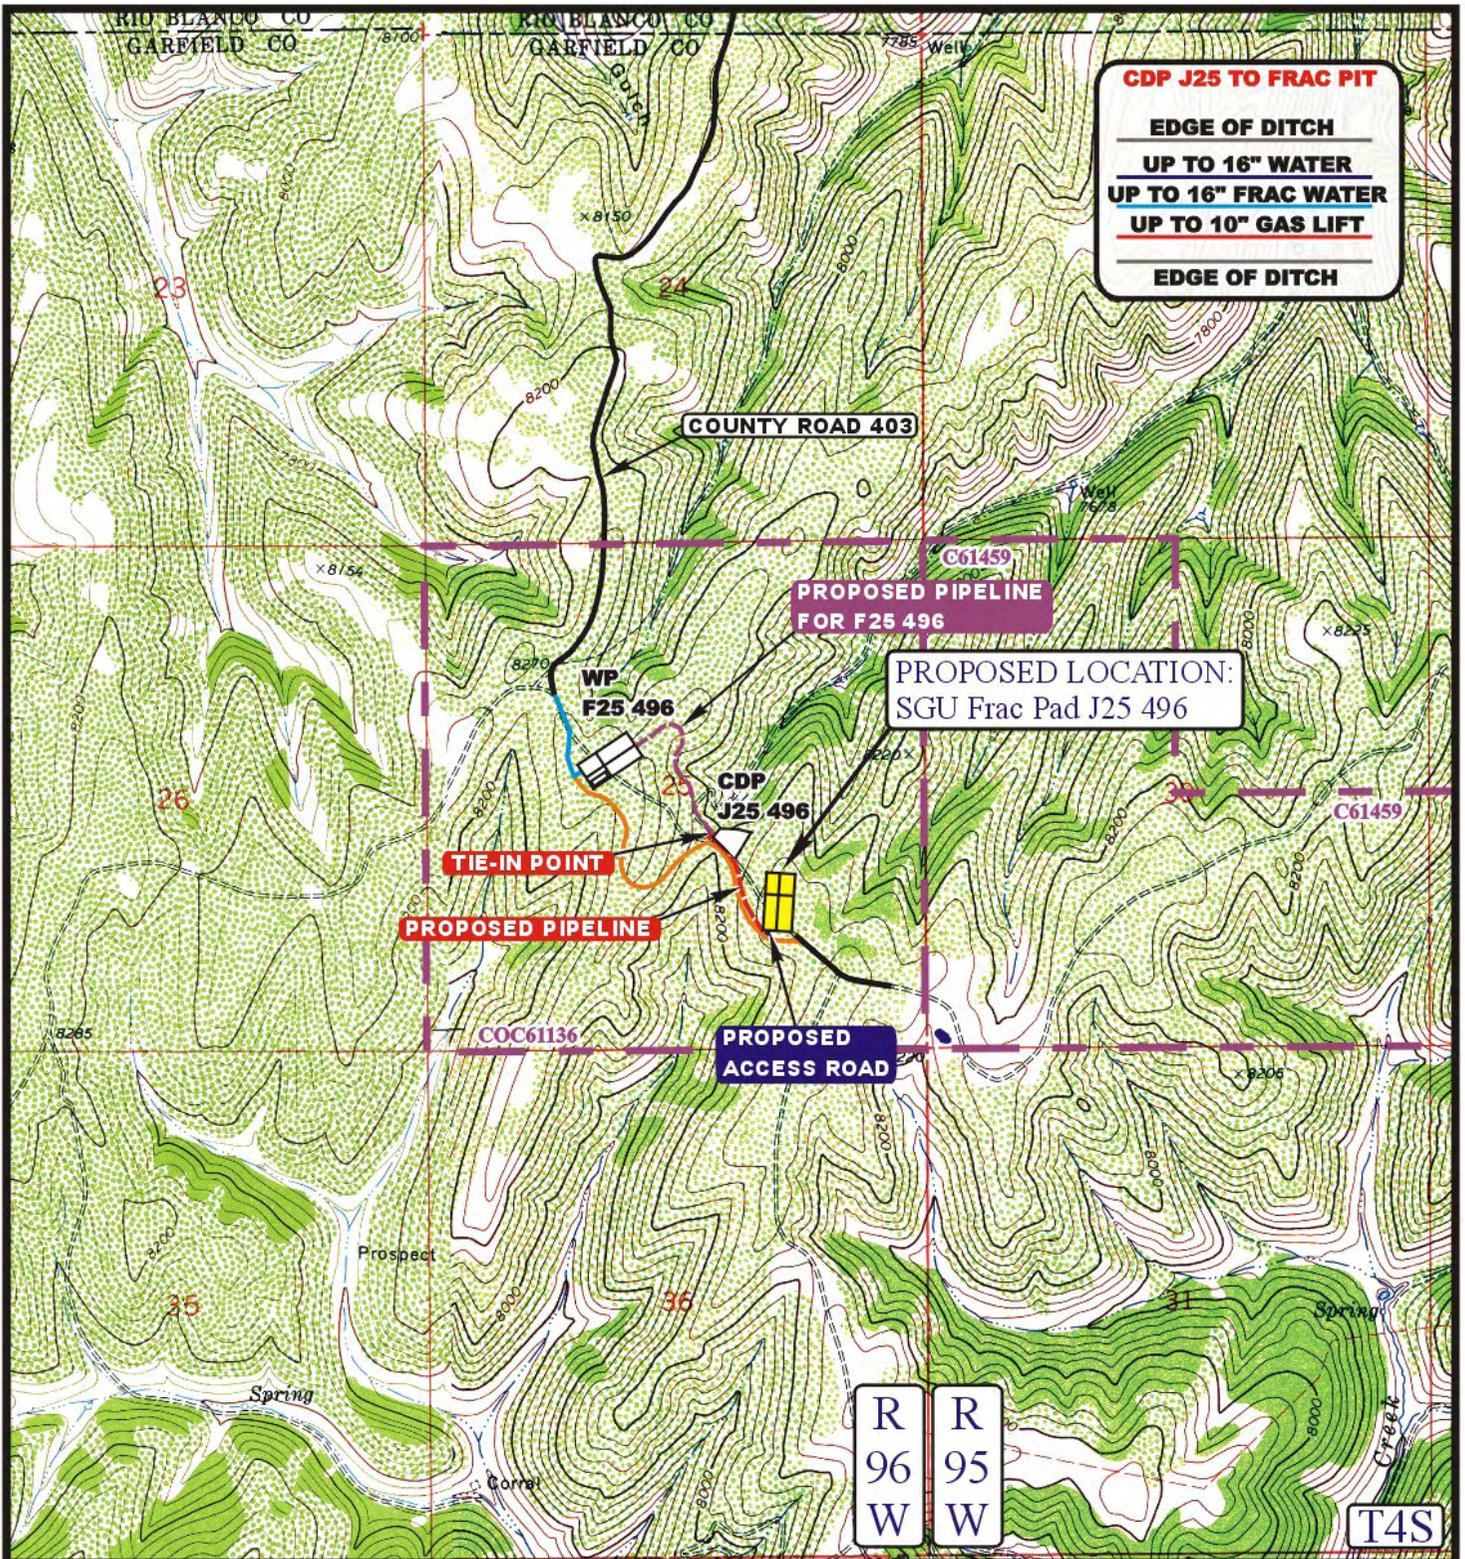

APPROXIMATE TOTAL PIPELINE DISTANCE = 1,258' +/-

LEGEND:

-  EXISTING PIPELINE
-  PROPOSED PIPELINE
-  PROPOSED ACCESS



EnCana OIL & GAS (USA) INC.

SGU Frac Pad J25 496
SECTION 25, T4S, R96W, 6th P.M.
NW 1/4 SE 1/4

SHEET 11 of 11



Uintah Engineering & Land Surveying
85 South 200 East Vernal, Utah 84078
(435) 789-1017 * FAX (435) 789-1813

**TOPOGRAPHIC
MAP**

11 30 09
MONTH DAY YEAR

SCALE: 1" = 2000'

DRAWN BY: J.L.G.

REVISED: 12-30-09

D
TOPO

EnCana OIL & GAS (USA) INC.
SGU Frac Pad J25 496
SECTION 25, T4S, R96W, 6th P.M.

PROCEED IN A NORTHERLY, THEN NORTHWESTERLY, THEN NORTHERLY DIRECTION FROM THE POST OFFICE IN RIFLE, COLORADO ALONG HIGHWAY 13 APPROXIMATELY 18.5 MILES TO THE JUNCTION OF THIS ROAD AND PICEANCE CREEK ROAD OR COUNTY ROAD 5 TO THE WEST; TURN RIGHT AND PROCEED IN A WESTERLY, THEN NORTHWESTERLY DIRECTION APPROXIMATELY 11.9 MILES TO THE JUNCTION OF THIS ROAD AND THE EXISTING SPRAGUE GULCH ROAD TO THE SOUTH; TURN LEFT AND PROCEED IN A SOUTHERLY, THEN NORTHWESTERLY, THEN SOUTHERLY DIRECTION APPROXIMATELY 9.7 MILES TO THE JUNCTION OF THIS ROAD AND EXISTING COUNTY ROAD 401 TO THE SOUTHEAST; TURN LEFT AND PROCEED IN A SOUTHEASTERLY DIRECTION APPROXIMATELY 300' TO THE BEGINNING OF THE PROPOSED ACCESS/ROAD RE-ROUTE FOR F25 495 TO THE SOUTH; FOLLOW ROAD FLAGS IN A SOUTHERLY, THEN SOUTHEASTERLY DIRECTION APPROXIMATELY 0.1 MILES TO THE BEGINNING OF THE PROPOSED ACCESS ROAD FOR THE B36 496 TO THE SOUTHEAST; FOLLOW ROAD FLAGS IN A SOUTHEASTERLY DIRECTION APPROXIMATELY 0.6 MILES TO THE BEGINNING OF THE PROPOSED ACCESS ROAD TO THE NORTH; FOLLOW ROAD FLAGS IN A NORTHERLY DIRECTION APPROXIMATELY 100' TO THE PROPOSED LOCATION.

TOTAL DISTANCE FROM RIFLE, COLORADO TO THE PROPOSED WELL LOCATION IS APPROXIMATELY 40.8 MILES.