


Access to Maybelline 21-29

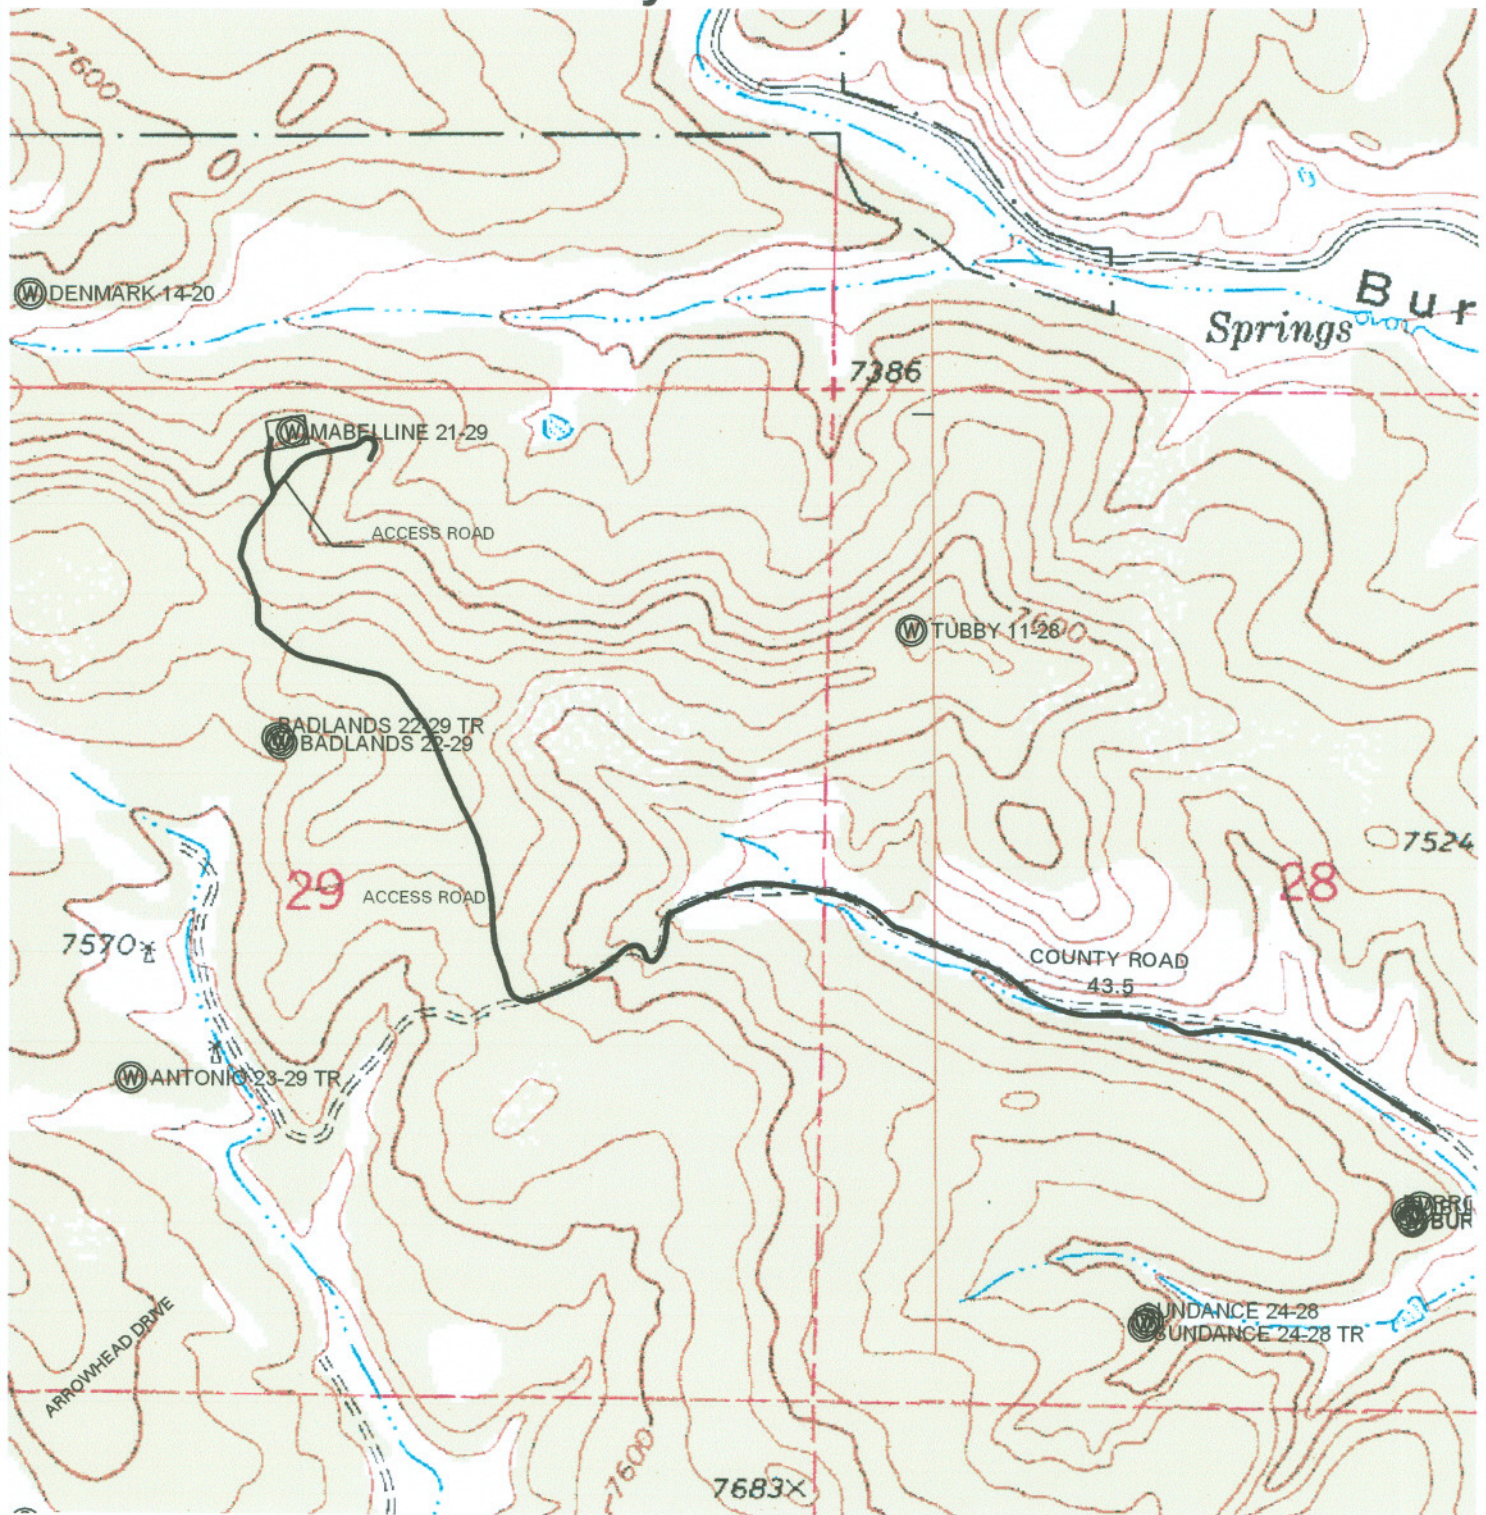


NOTE:

FOOTAGES GIVEN ARE ONLY ESTIMATES BASED ON SUBDIVISION PLATS AND TIED TO EXISTING CONTROL. A FULL BOUNDARY SURVEY IS REQUIRED TO DETERMINE TRUE SUBDIVISION LOT AND ROAD LOCATIONS, DISTANCES AND AREA OR FOOTAGE CALCULATIONS.

DATE: December 18, 2009

GRAPHIC SCALE

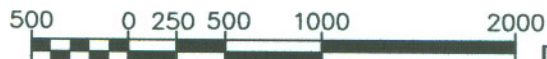

(IN FEET)
1 inch = 1000 ft.

SHIELDS SURVEY L^{td}. C^o.
Raton, New Mexico 87740
(575)445-1232