



Garden Creek 9-16H

Section 16 T11N R62W
Weld County, CO

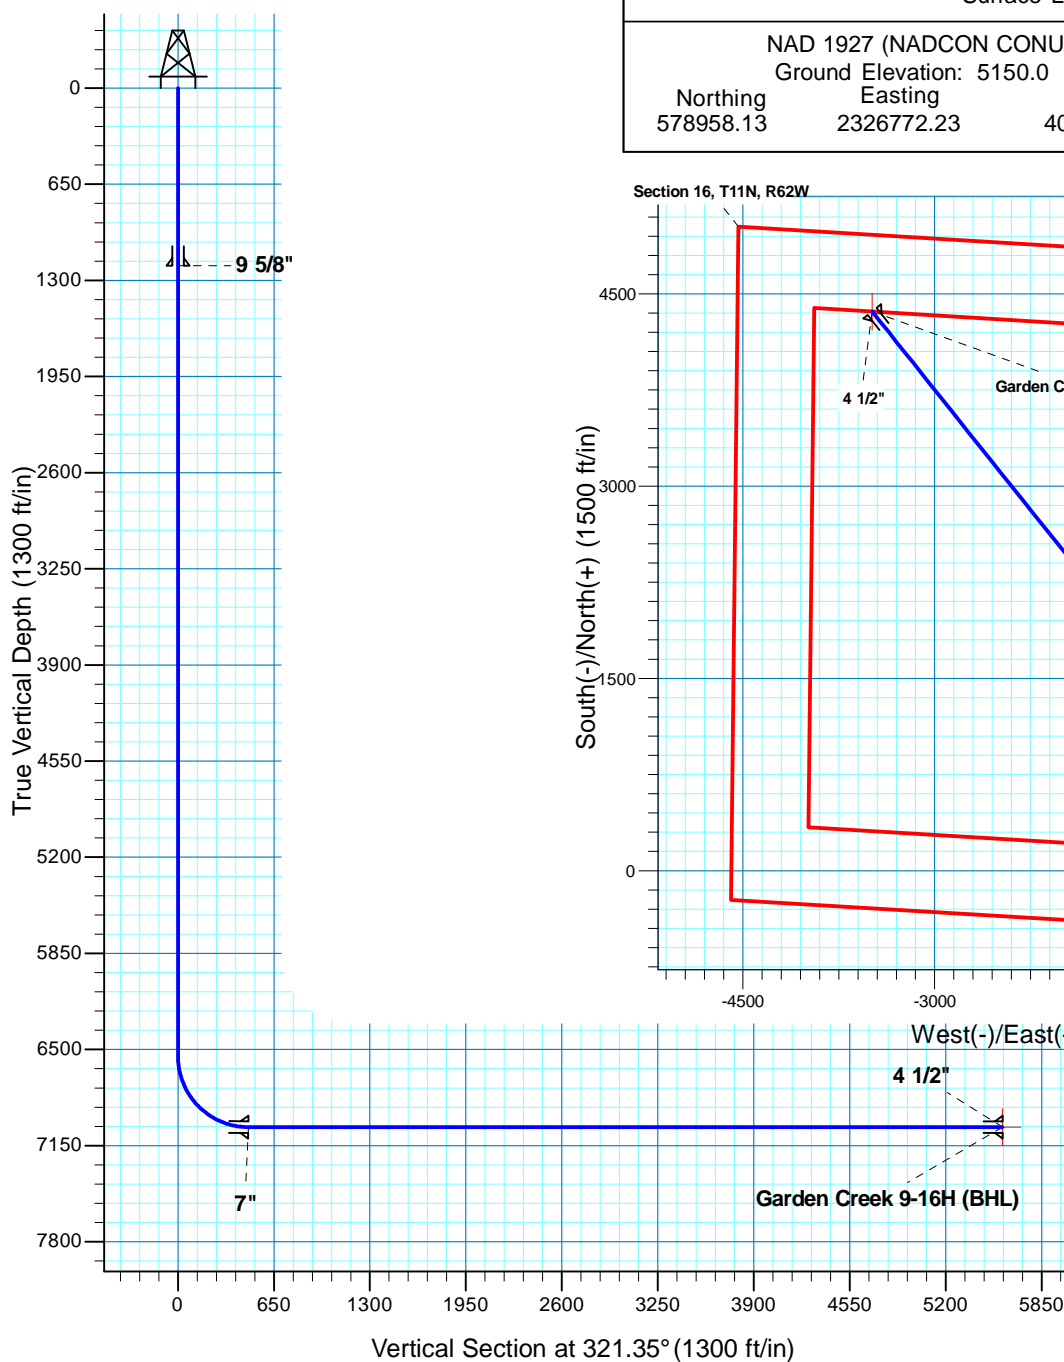

Surface Location			
NAD 1927 (NADCON CONUS) Colorado North 501			
Ground Elevation: 5150.0 RIG @ 5167.0ft (TBD)			
Northing	Easting	Latitude	Longitude
578958.13	2326772.23	40° 54' 59.962 N	104° 19' 3.720 W

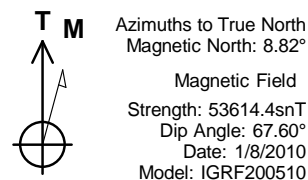

Project: DJ - Hereford Ranch
Site: Garden Creek 9-16H
Well: Garden Creek 9-16H
Plan: APD

SECTION DETAILS										
Sec	MD	Inc	Azi	TVD	+N/-S	+E/-W	DLeg	TFace	VSec	Target
1	0.0	0.00	0.00	0.0	0.0	0.0	0.00	0.00	0.0	
2	6547.5	0.00	0.00	6547.5	0.0	0.0	0.00	0.00	0.0	
3	7297.5	90.00	321.35	7025.0	372.9	-298.2	12.00	321.35	477.5	
4	12405.4	90.00	321.35	7025.0	4362.2	-3488.0	0.00	0.00	5585.3	Garden Creek 9-16H (BHL)
TARGET DETAILS										
Name	TVD	+N/-S	+E/-W	Northing	Easting	Latitude	Longitude	Shape		
Garden Creek 9-16H (BHL)	7025.0	4362.2	-3488.0	583273.46	2323226.34	40° 55' 43.061 N	104° 19' 49.159 W	Point		