



BLACK HILLS PLATEAU PRODUCTION

ADDENDUM TO LEGAL PLAT HORSESHOE CANYON 3-22

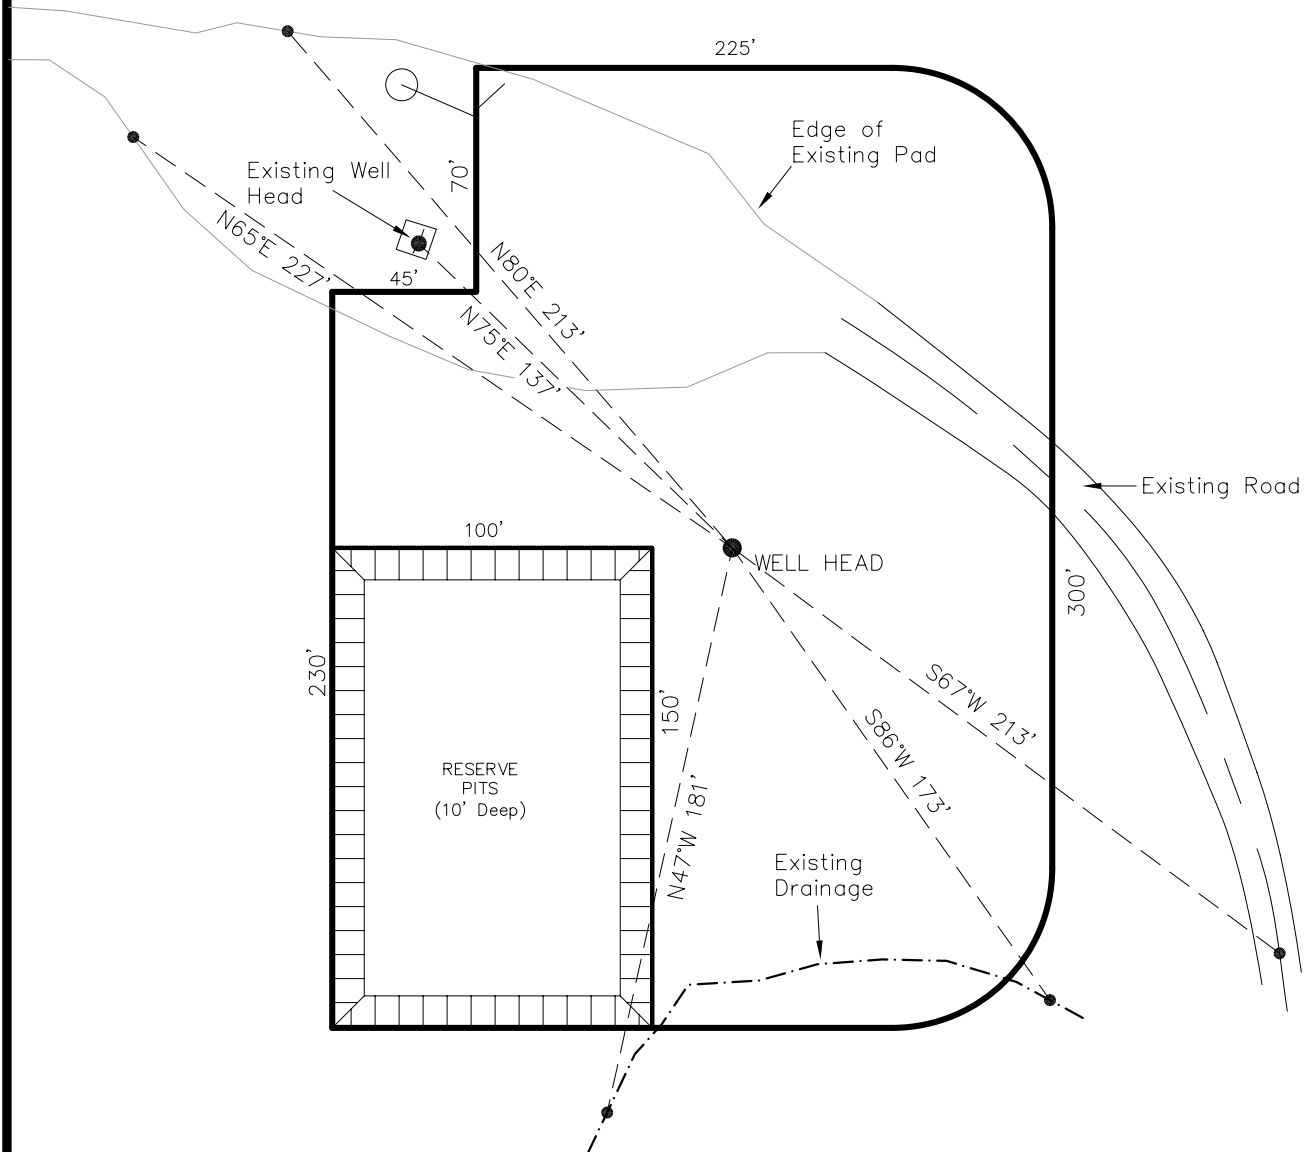

NOTES:

Surface use of location is grazing.
Vegetation consists mainly of sagebrush,
cedar and native grasses.

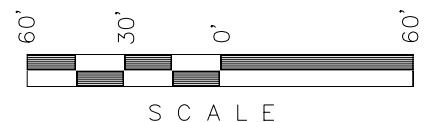

| | | | | | |
|---------------------------------|-------------------------|-----------------------------------|---|--|--|
| Section 22, T9S, R97W, 6th P.M. | | Qtr/Qtr Location: NW SW (Surface) | | | |
| Date Surveyed: 01-19-07 | Date Drawn: 02-12-07 | Date Last Revision: | <div><div>Timberline</div><div>(435) 789-1365</div><div>Land Surveying, Inc.</div><div>38 WEST 100 NORTH VERNAL, UTAH 84078</div></div> | | |
| Surveyed By: B.J.S. | Drawn By: M.W.W. | Scale: 1" = 60' | | | |
| | | | SHEET 2b OF 11 | | |