


KING SURVEYORS, INC. 650 E. GARDEN DR. WINDSOR, CO 80550

# DIRECTIONAL LAYOUT

SECTION: 6  
TOWNSHIP: 4N  
RANGE: 64W

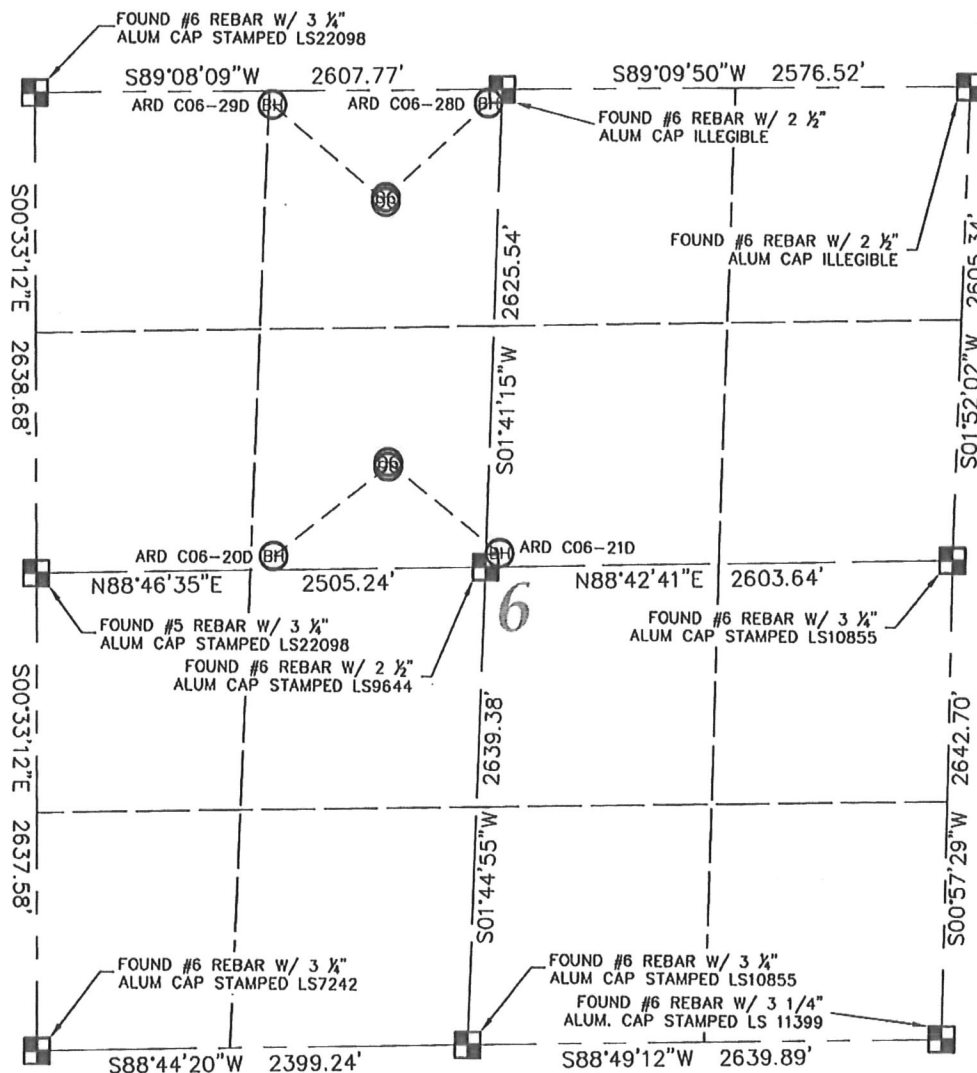

0 1000  
1"=1000'

PROJECT#: 2009216