


Well Name: Werner 44C-23-692
SHL: 825' FSL, 1526' FEL, Section 23, T6S-R92W
BHL: 786' FSL, 665' FEL, Section 23, T6S-R92W

BILL BARRETT CORPORATION 

PROPOSED WELLBORE DIAGRAM

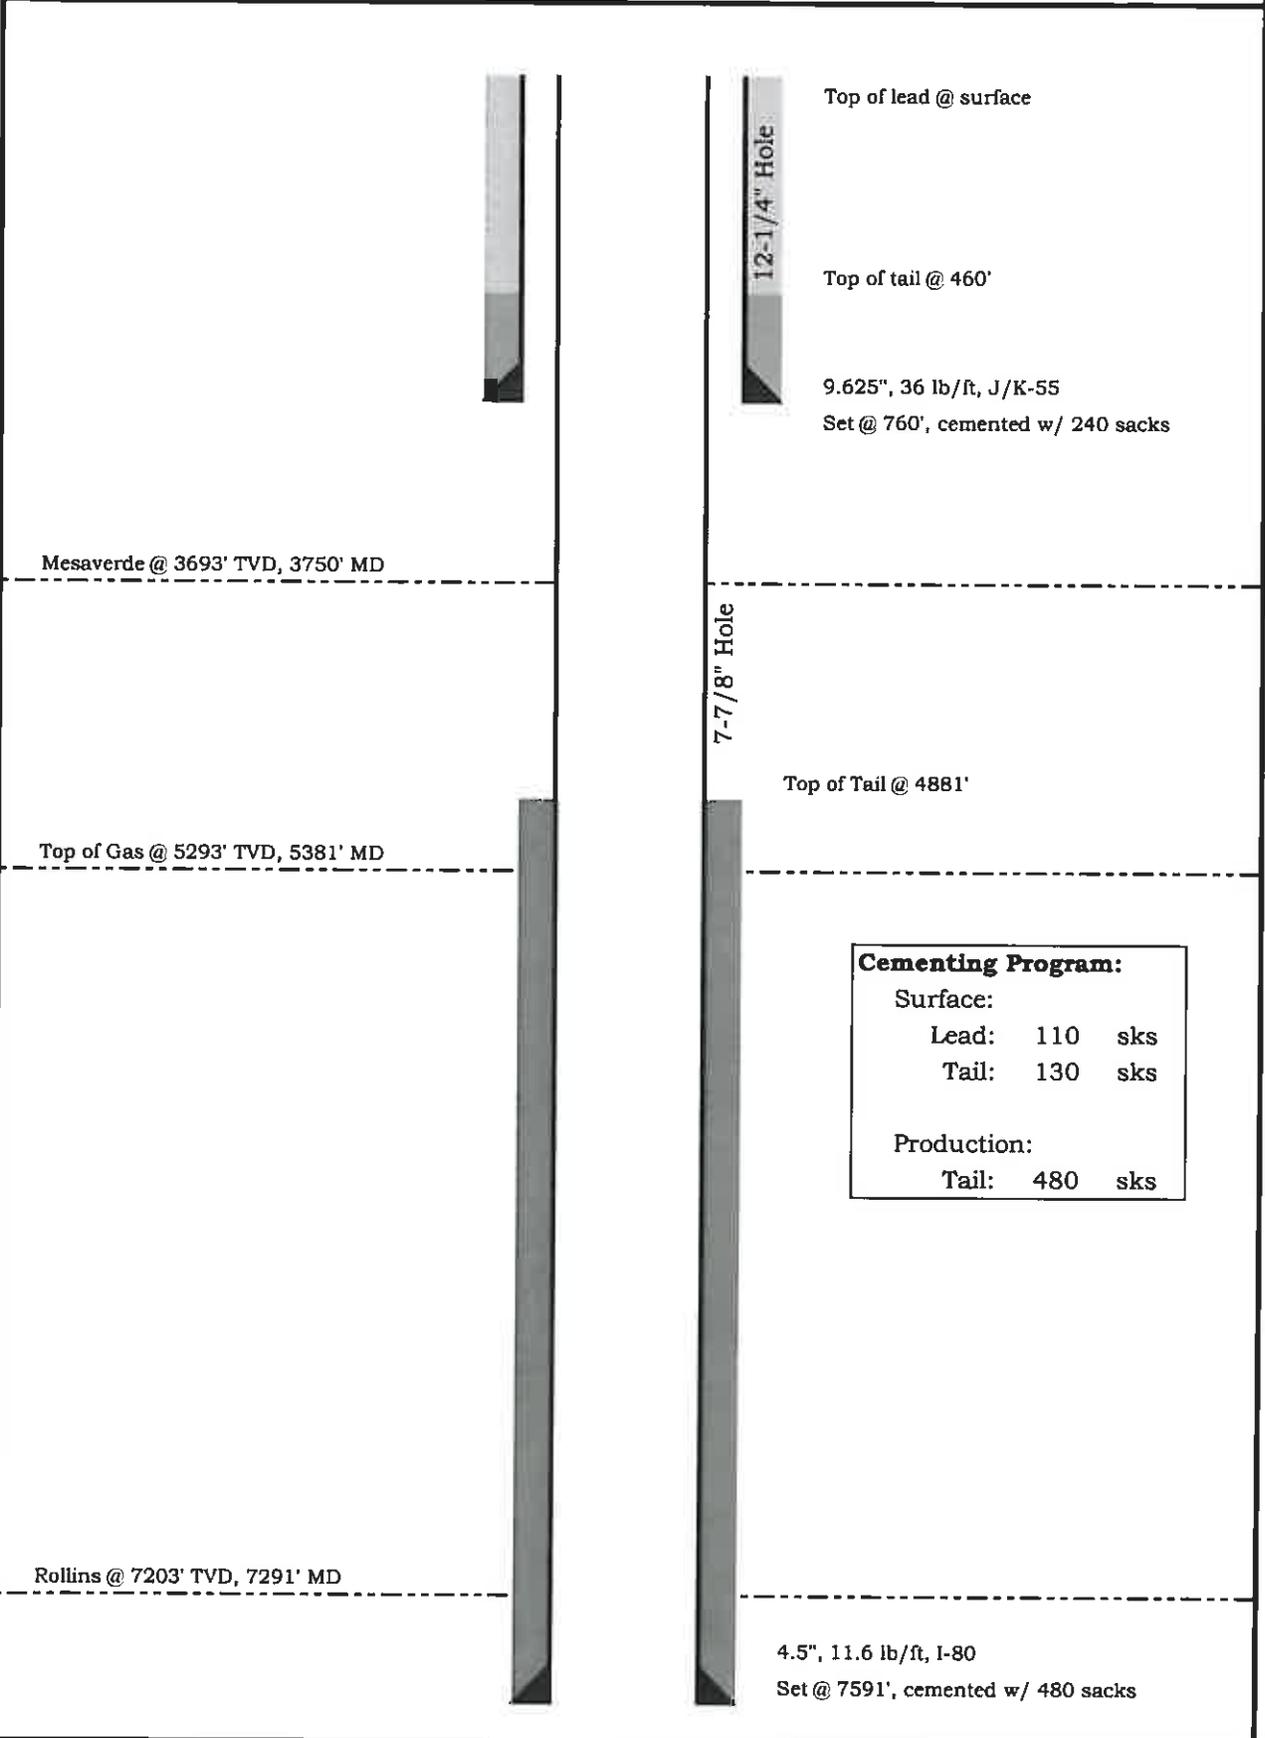

Mesaverde @ 3693' TVD, 3750' MD

Top of Gas @ 5293' TVD, 5381' MD

Rollins @ 7203' TVD, 7291' MD

12-1/4" Hole

7-7/8" Hole

Top of lead @ surface

Top of tail @ 460'

9.625", 36 lb/ft, J/K-55

Set @ 760', cemented w/ 240 sacks

Top of Tail @ 4881'

Cementing Program:		
Surface:		
Lead:	110	sks
Tail:	130	sks
Production:		
Tail:	480	sks

4.5", 11.6 lb/ft, I-80

Set @ 7591', cemented w/ 480 sacks