

BLANCO

Geological Services LLC

Scale 1:240 (5"=100') Imperial

Well Name: Tiaga 23-14Tr
Location: NE/SW Sec.14 T32S R66W
Licence Number: 05-071-08590-00
Spud Date: 10/31/05
Surface Coordinates: 2272' FSL 2121' FWL

Region: Purgatoire River
Drilling Completed: 11/01/05

Bottom Hole Coordinates:

Ground Elevation (ft): 7633' K.B. Elevation (ft): 7638'
Logged Interval (ft): 950' To: 1410' Total Depth (ft): 1410'
Formation: Raton
Type of Drilling Fluid: Air/Mist

Printed by STRIP.LOG from WellSight Systems 1-800-447-1534 www.WellSight.com

OPERATOR

Company: Pioneer Natural Resources USA Inc.
Address: 1401 17th Street Suite 1200
Denver CO 80202

GEOLOGIST

Name: Kristopher Alworth/JoaQuin Gonzales
Company: BLANCO Geological Services LLC
Address: 806 Robinson
Trinidad CO 81082
(719) 846-3364

Rig





Pense #22





Comments



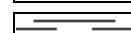
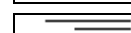
8 5/8" #24 Surface Casing set to 942.15'

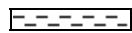

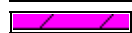
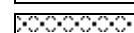
ROCK TYPES

 Anhy
 Bent
 Brec
 Cht

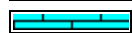 Clyst
 Coal
 Congl
 Dol

  Gyp
 Igne
 Lmst
 Meta

 Mrlst
 Salt
 Shale
 Shcol

 Shgy
 Sltst
 Ss
 Till

ACCESSORIES

MINERAL


Anhy
 Arggrn
 Arg
 Bent
 Bit
 Breclrag
 Calc
 Carb
 Chtdk
 Chtlt
 Dol
 Feldspar
 Ferrpel
 Ferr
 Glau



Gyp
 Hvymin
 Kaol
 Marl
 Minxl
 Nodule
 Phos
 Pyr
 Salt
 Sandy
 Silt
 Sil
 Sulphur
 Tuff

FOSSIL

Algae
 Amph
 Belm
 Bioclst
 Brach
 Bryozoa
 Cephal
 Coral
 Crin
 Echin
 Fish
 Foram
 Fossil
 Gastro
 Oolite

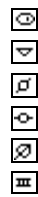

Ostra
 Pelec
 Pellet
 Pisolite
 Plant
 Strom

STRINGER

Anhy
 Arg
 Bent
 Coal
 Dol
 Gyp
 Ls
 Mrst

Siltstrg
 Ssstrg

TEXTURE

Boundst
 Chalky
 Cryxln
 Earthy
 Finexln
 Grainst
 Lithogr
 Microxln
 Mudst
 Packst
 Wackest

OTHER SYMBOLS

POROSITY TYPE

Earthy
 Fenest
 Fracture
 Inter
 Moldic
 Organic
 Pinpoint



Vuggy

SORTING

Well
 Moderate
 Poor

ROUNDING

Rounded
 Subrnd
 Subang
 Angular



Spotted



Ques



Dead

INTERVALS

Core
 Dst
 Srfcsg




Cv-v





Cv-c



EVENTS

Rft
 Sidewall
 Srfcsg

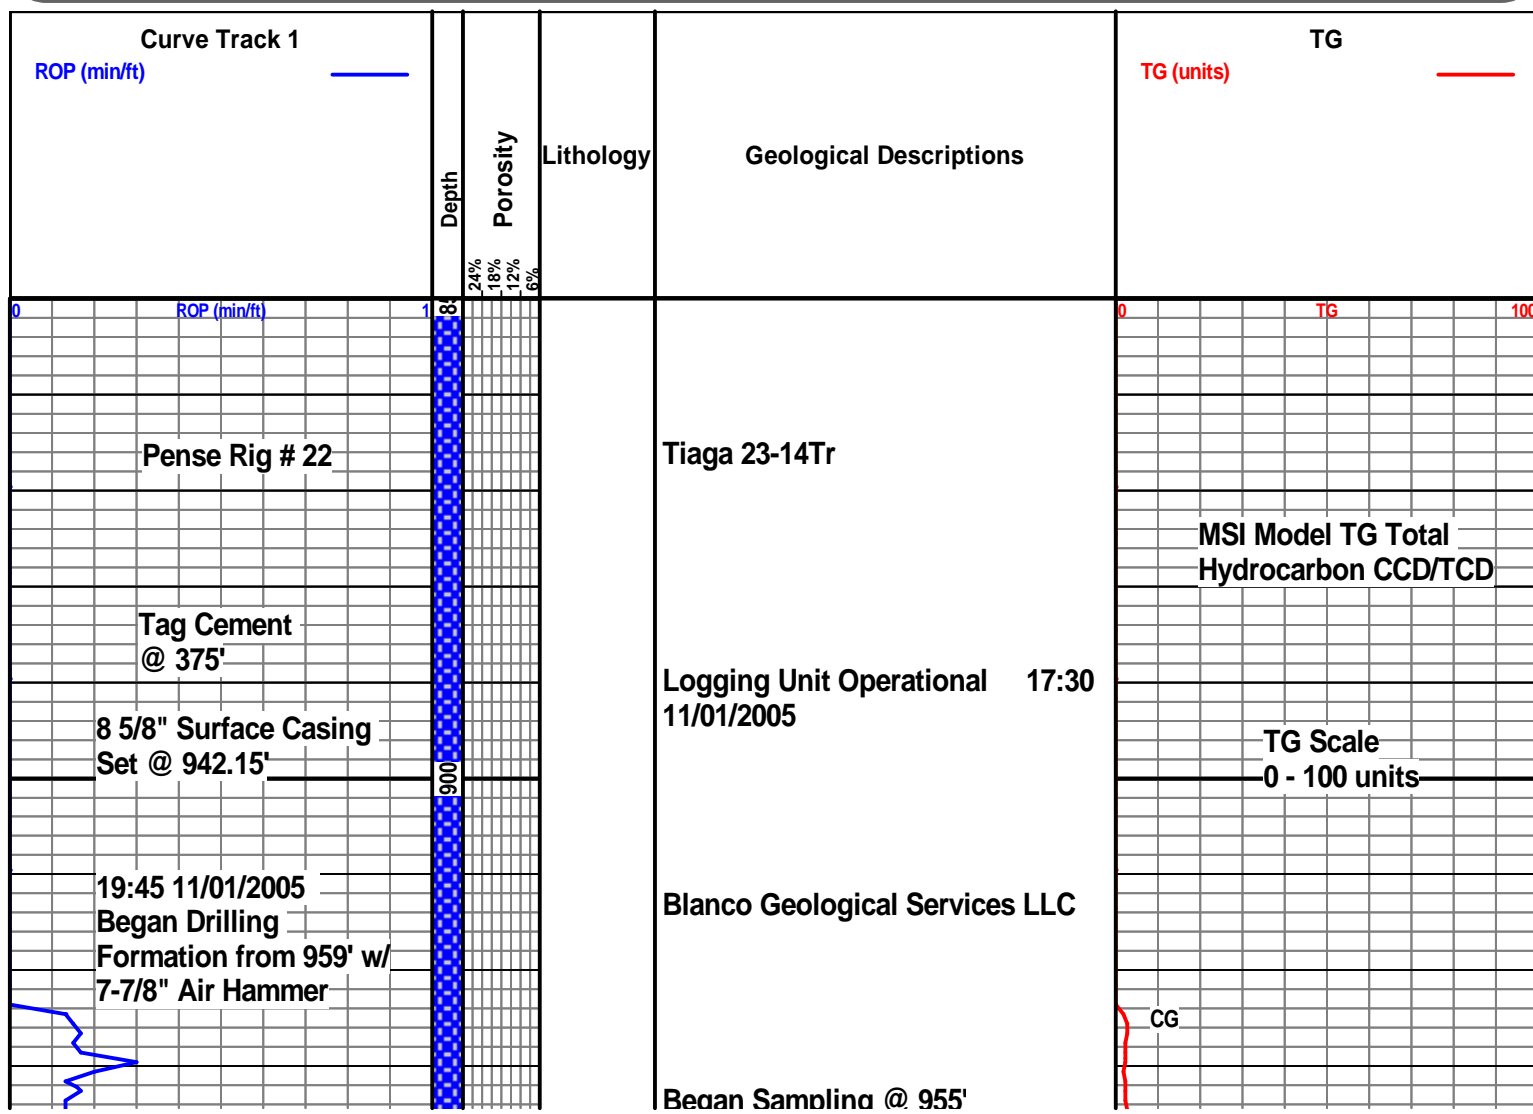

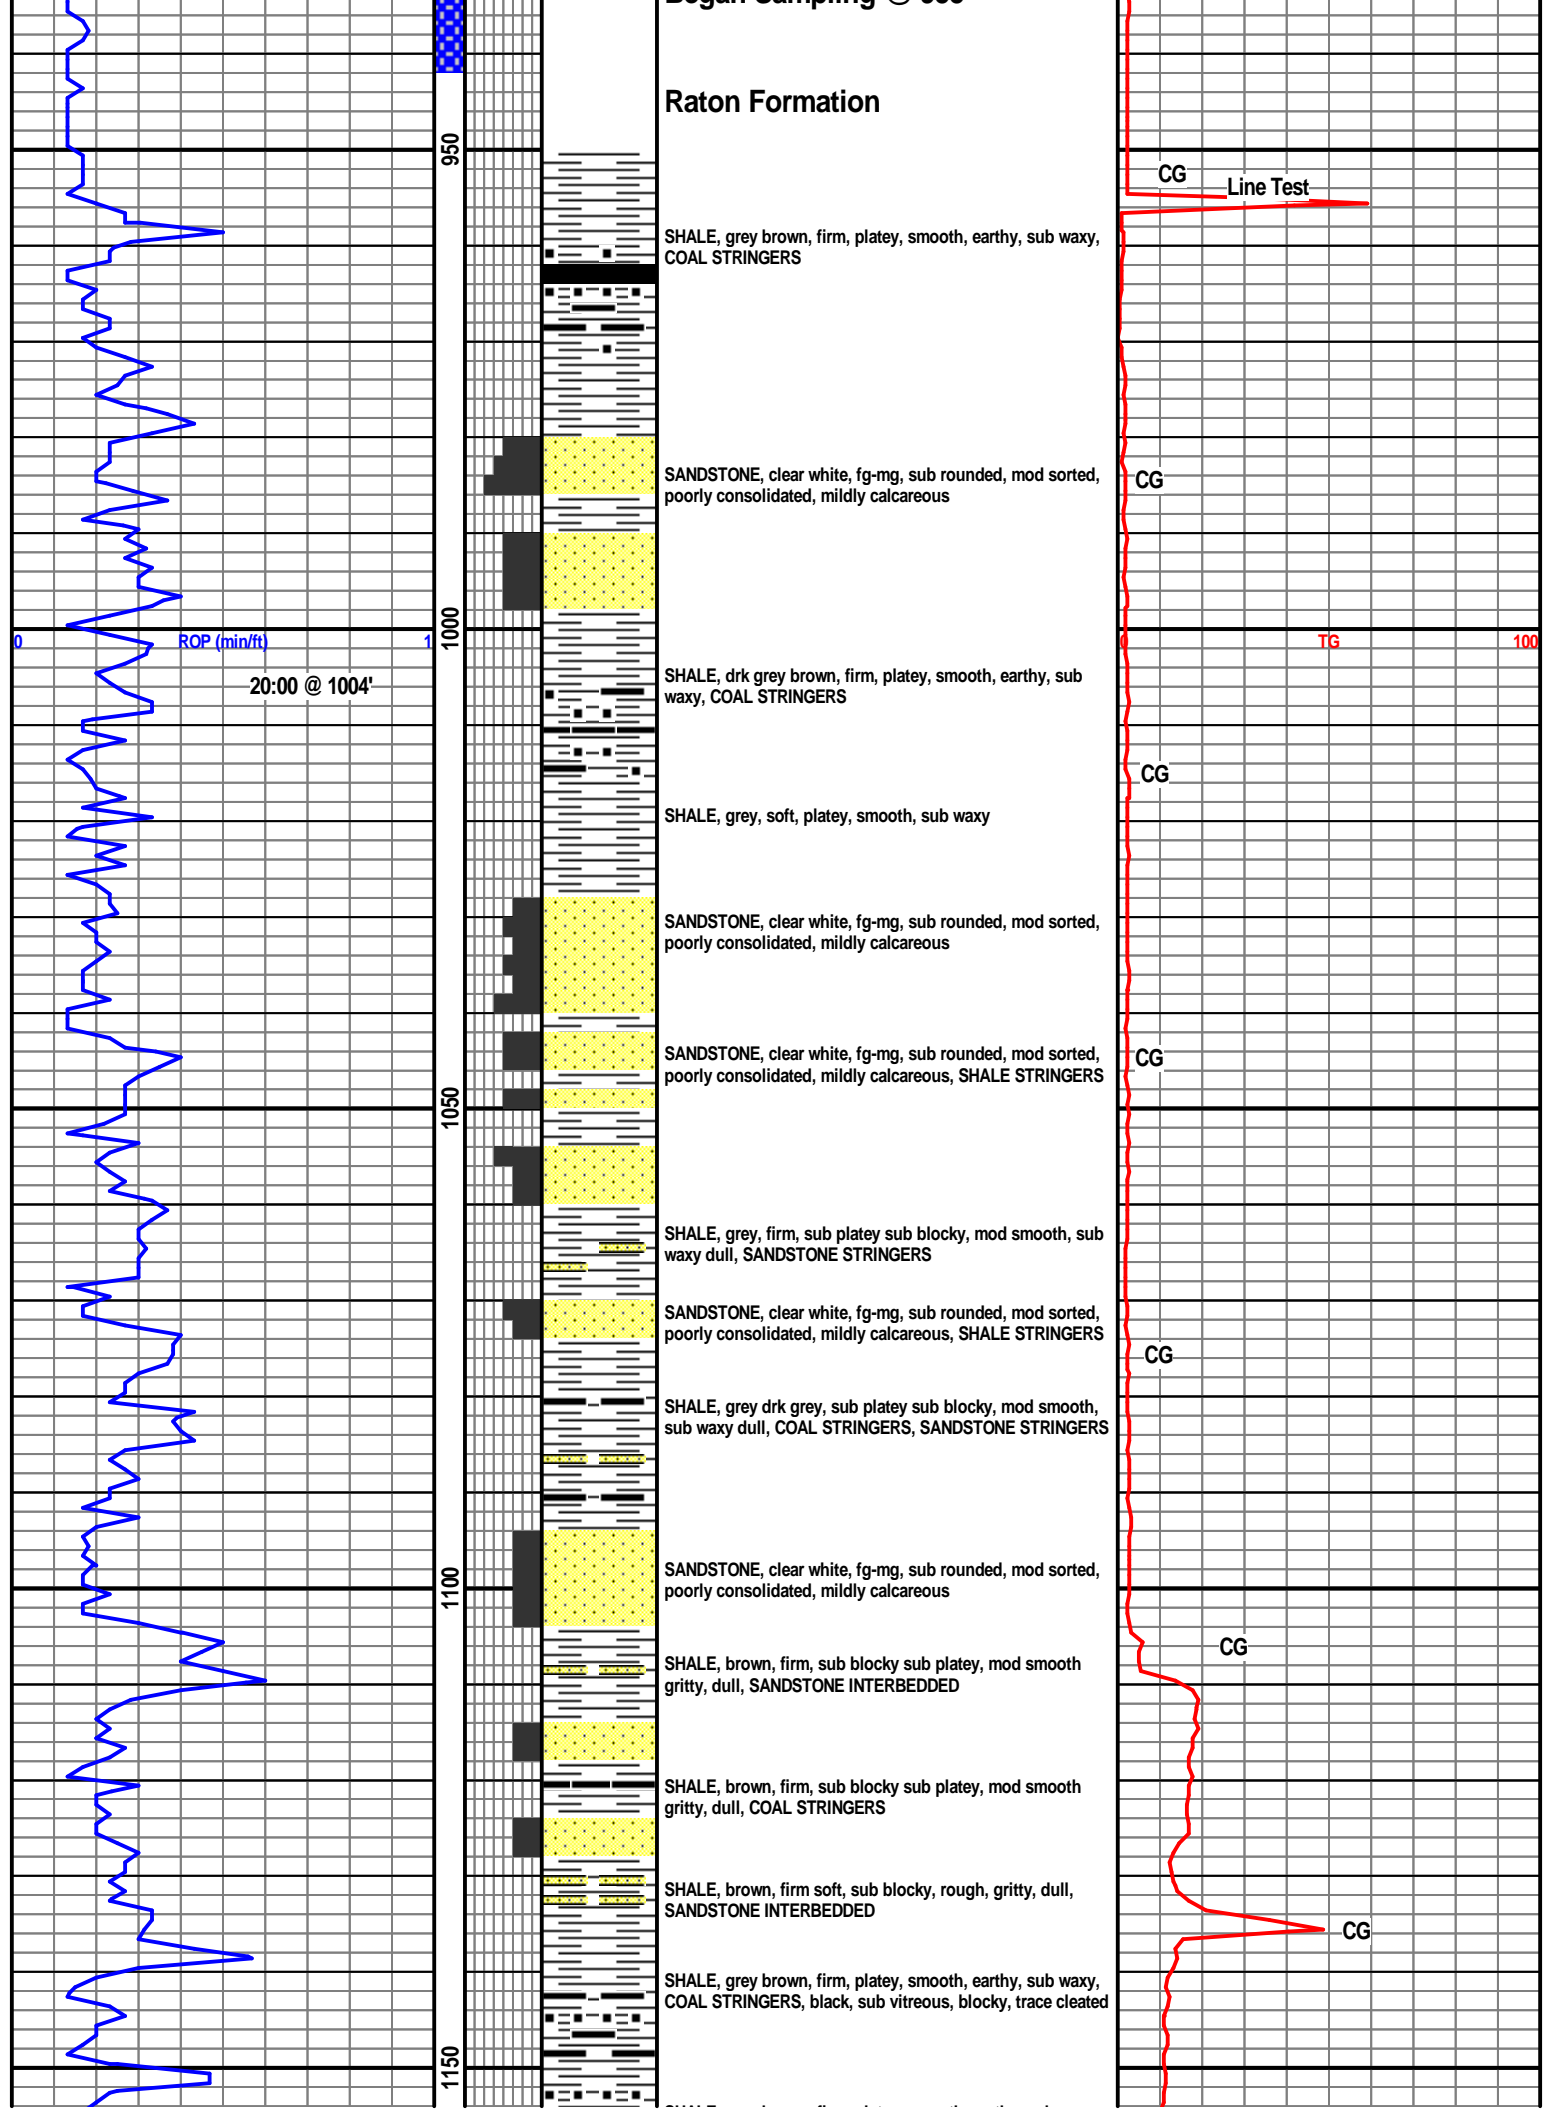

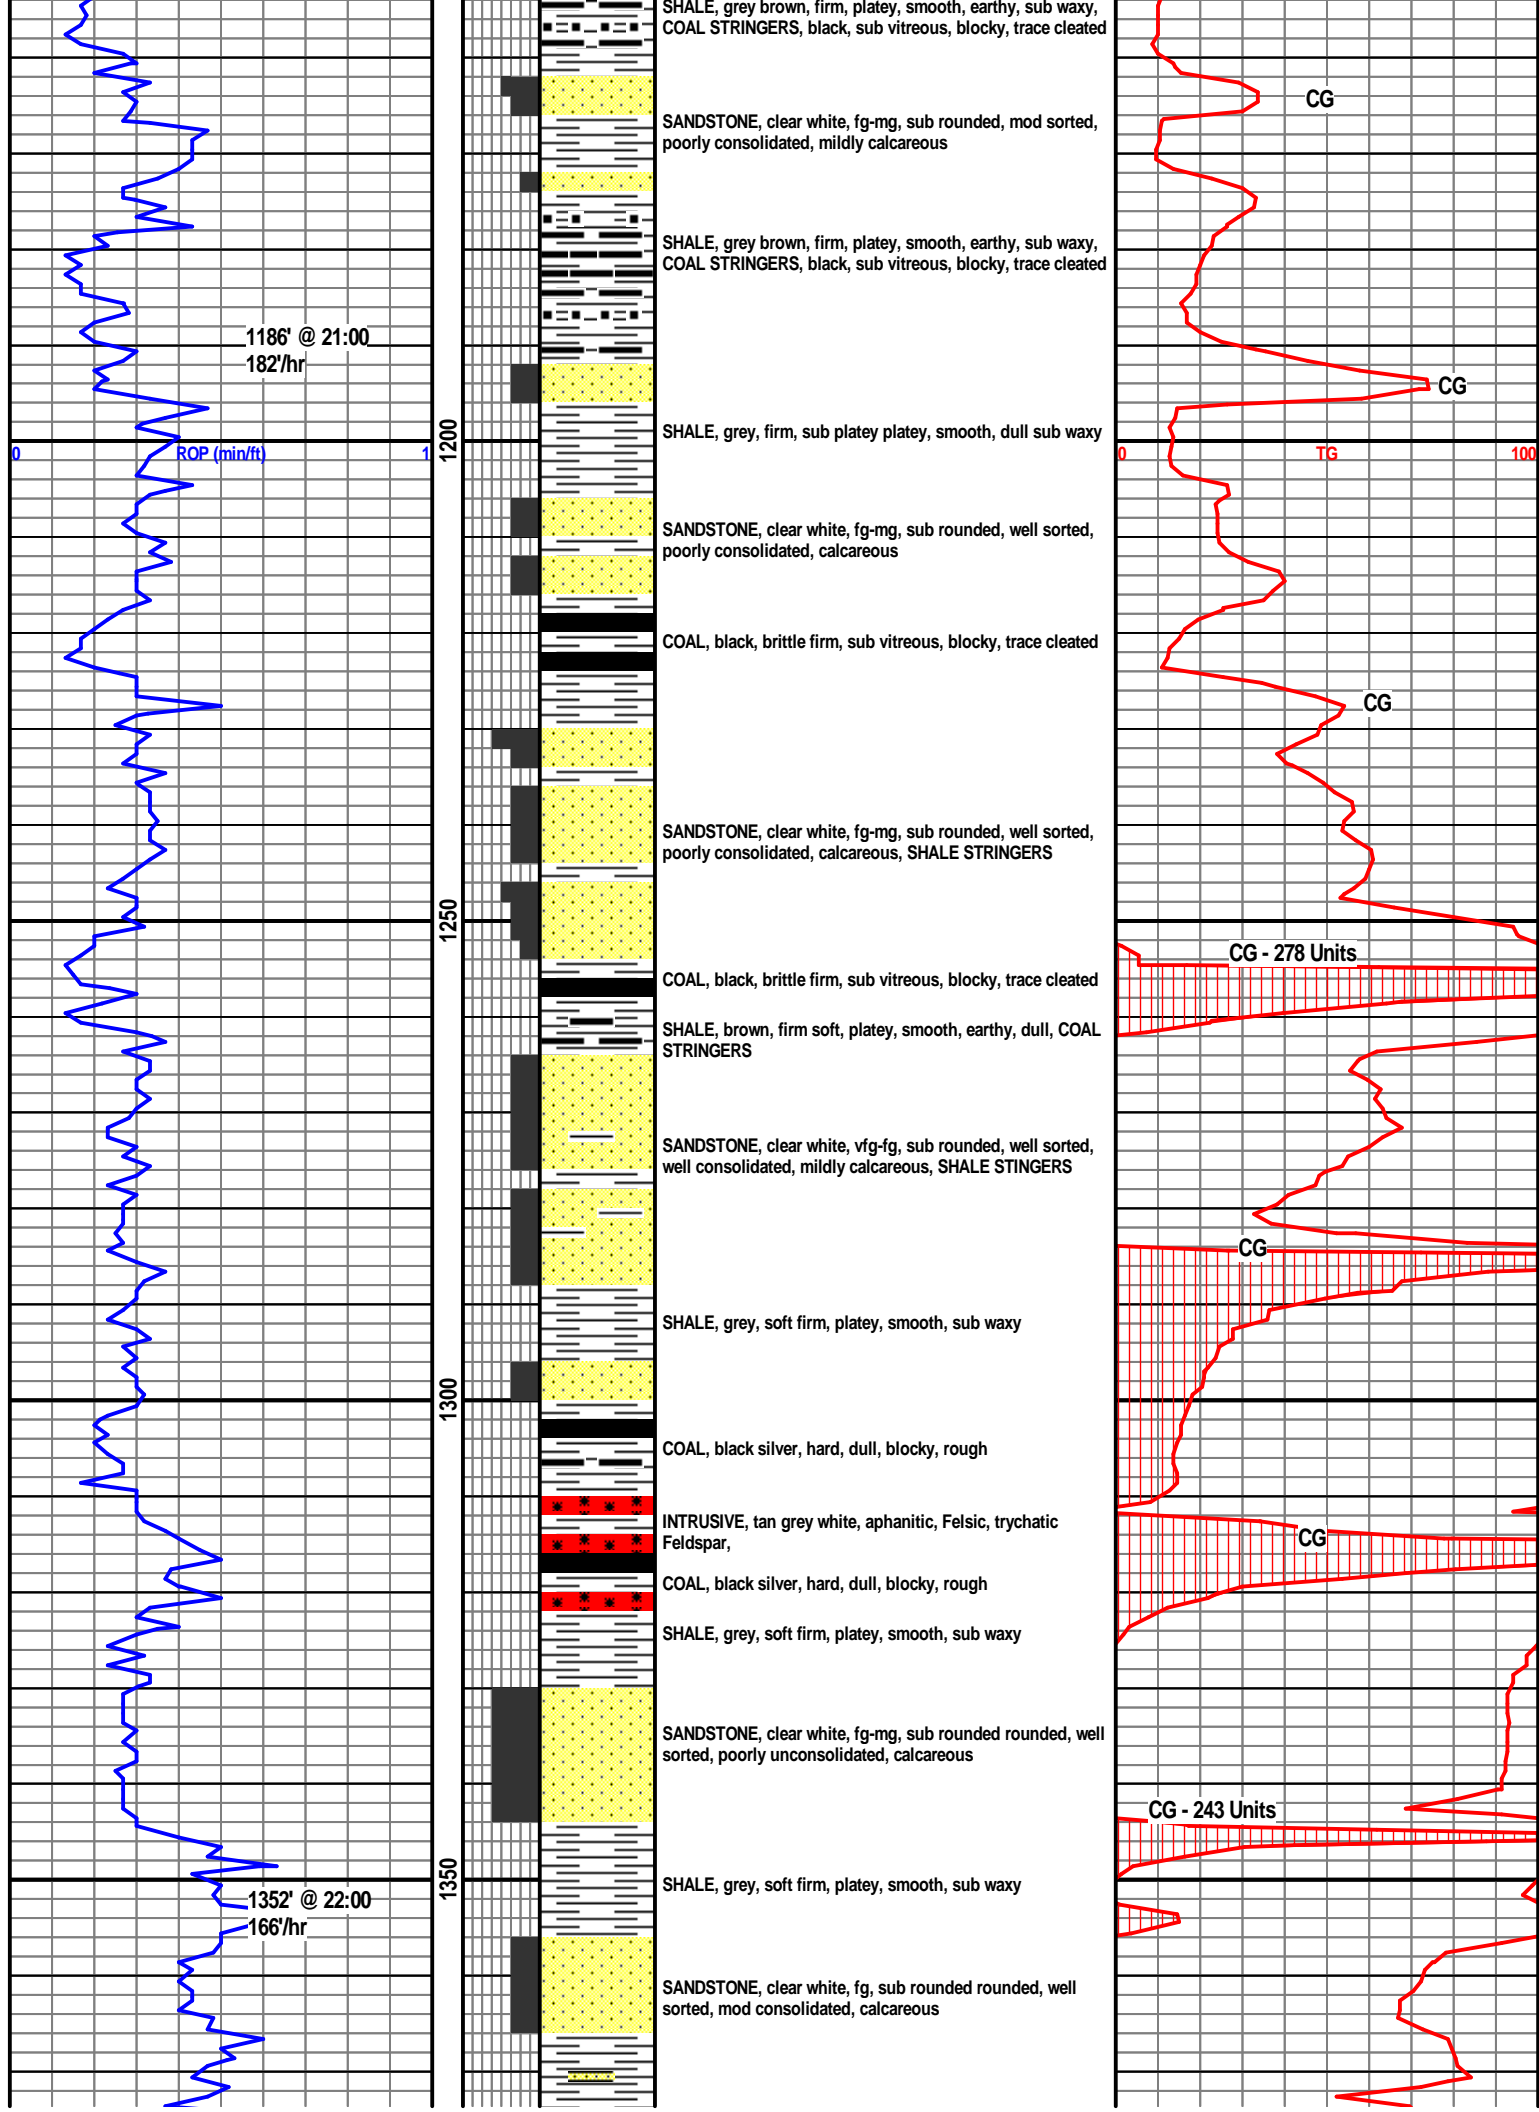

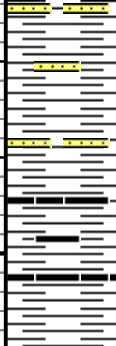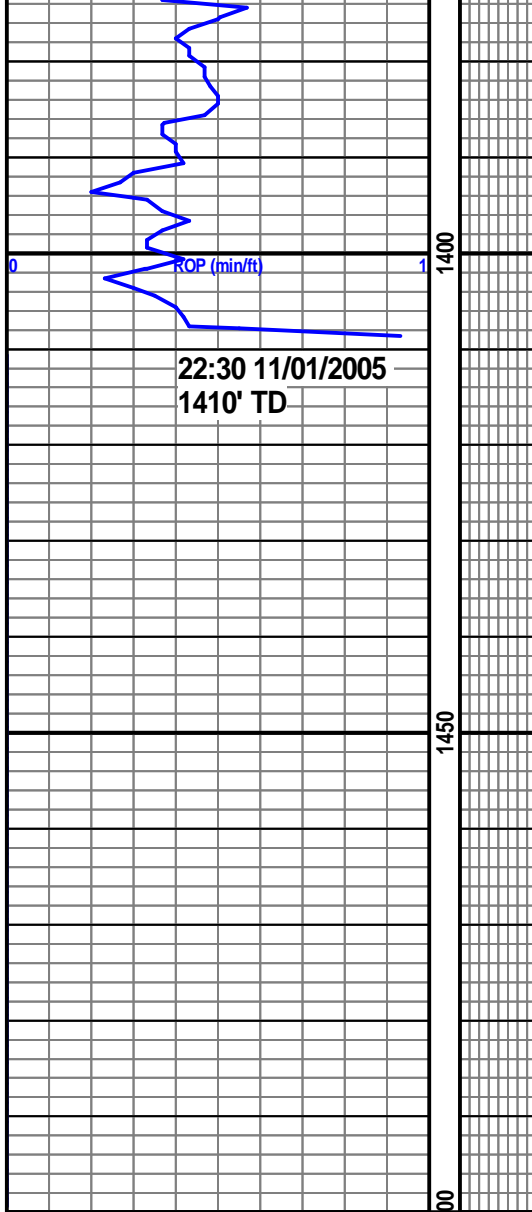

SHALE, grey, soft firm, platy, smooth, sub waxy, SANSTONE STRINGERS

SHALE, grey, soft firm, platy, smooth, sub waxy, COAL STRINGERS

Tiaga 23-14Tr

