

T12N, R63W, 6th P.M.

2009 UELS Alum. Cap.
R/LS #17492
Lot: 40.987561'
Long: 104.409428'

N89°58'09"W - 5294.65' (Meas.)



EOG RESOURCES, INC.
Well location, FOX CREEK #04-27H, located as shown in the SE 1/4 SE 1/4 of Section 27, T12N, R63W, 6th P.M., Weld County, Colorado.

BASIS OF ELEVATION

SPOT ELEVATION AT THE NORTHEAST CORNER OF SECTION 1, T11N, R63W, 6th P.M. TAKEN FROM THE HERFORD, QUADRANGLE, COLORADO, WELD COUNTY, 7.5 MINUTE QUAD (TOPOGRAPHIC MAP) PUBLISHED BY THE UNITED STATES DEPARTMENT OF THE INTERIOR, GEOLOGICAL SURVEY. SAID ELEVATION IS MARKED AS BEING 5352 FEET.

BASIS OF BEARINGS

BASIS OF BEARINGS IS A G.P.S. OBSERVATION.

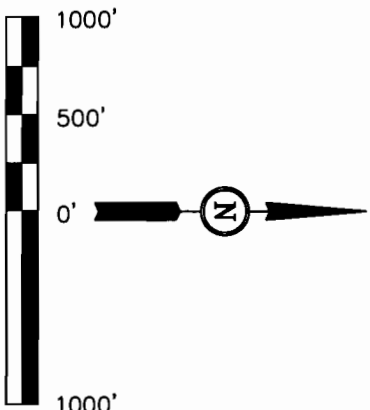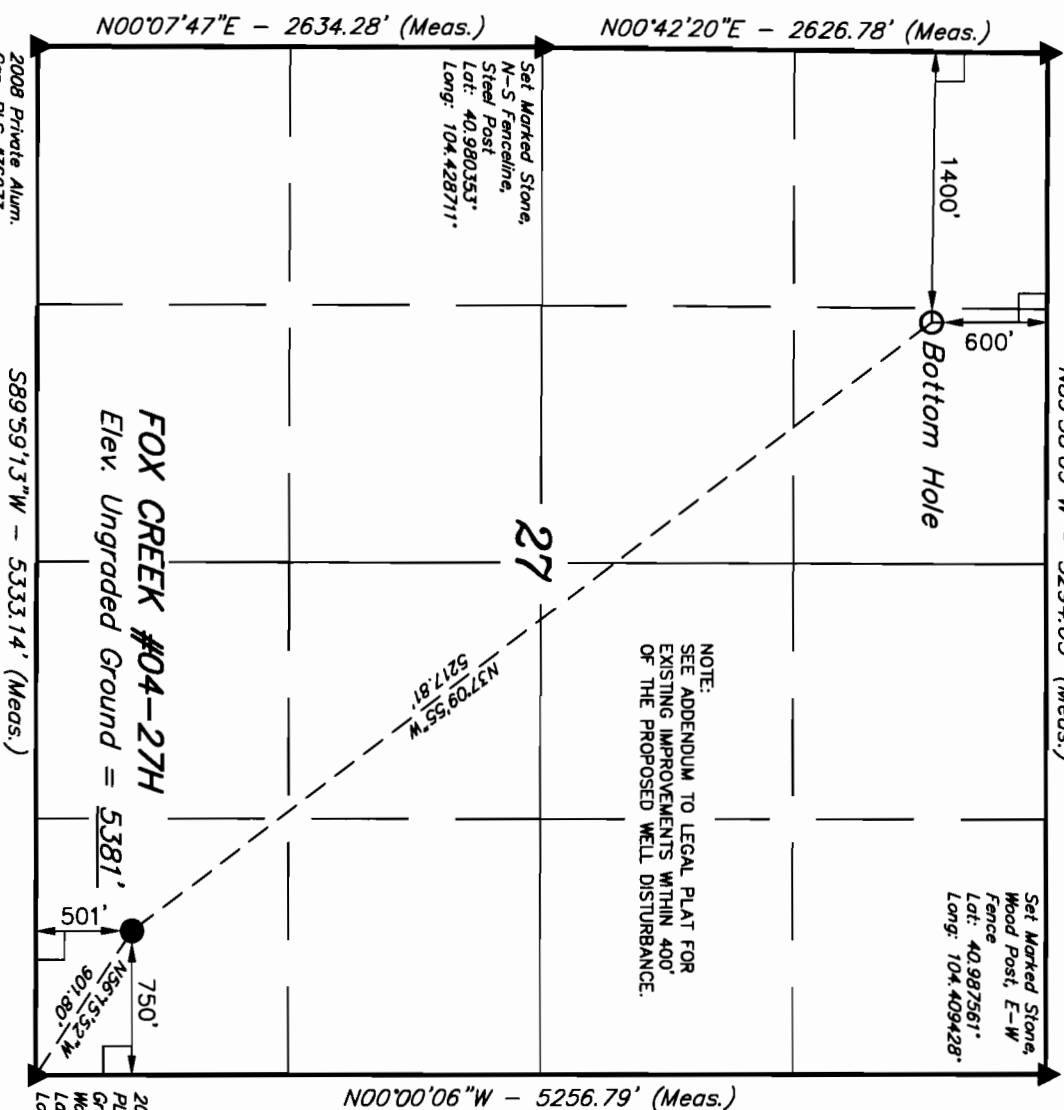

CERTIFICATE

THIS IS TO CERTIFY THAT THE ABOVE PLAT WAS PREPARED FROM FIELD NOTES OF ACTUAL SURVEYS MADE BY ME OR UNDER MY SUPERVISION AND THAT THE SAME ARE TRUE AND CORRECT TO THE BEST OF MY KNOWLEDGE AND BELIEF.

REGISTERED LAND SURVEYOR
REGISTRATION NO. 10000
STATE OF COLORADO

LEGEND:

- = 90° SYMBOL
- = PROPOSED WELL HEAD.
- ▲ = SECTION CORNERS LOCATED.

NAD 83 (TARGET BOTTOM HOLE)	NAD 83 (SURFACE LOCATION)
LATITUDE = 40°59'09.29" (40.985914)	LATITUDE = 40°58'28.23" (40.974508)
LONGITUDE = 104°25'24.80" (104.423566)	LONGITUDE = 104°24'43.69" (104.412136)
NAD 27 (TARGET BOTTOM HOLE)	NAD 27 (SURFACE LOCATION)
LATITUDE = 40°59'09.35" (40.985931)	LATITUDE = 40°58'28.29" (40.974525)
LONGITUDE = 104°25'22.95" (104.423042)	LONGITUDE = 104°24'41.85" (104.41625)
STATE PLANE NAD 83	STATE PLANE NAD 83
N: 1603828.341 E: 3297202.337	N: 1599711.380 E: 3300406.027
STATE PLANE NAD 27	STATE PLANE NAD 27
N: 603828.856 E: 3297251.882	N: 599708.970 E: 3300555.535

PDOP = 1.3

UNTAR ENGINEERING & LAND SURVEYING
85 SOUTH 200 EAST - VERNAL, UTAH 84078
(435) 789-1017

SCALE	DATE SURVEYED:	DATE DRAWN:
1" = 1000'	01-15-10	01-19-10
PARTY	REFERENCES	FILE
G.S. B.H. K.G.	G.L.O. PLAT	EOG RESOURCES, INC.
WEATHER		
COLD		