


WELL LOCATION CERTIFICATE MARLEY C01-30D

SECTION 1, TOWNSHIP 4 NORTH, RANGE 64 WEST OF THE 6TH PRINCIPAL MERIDIAN

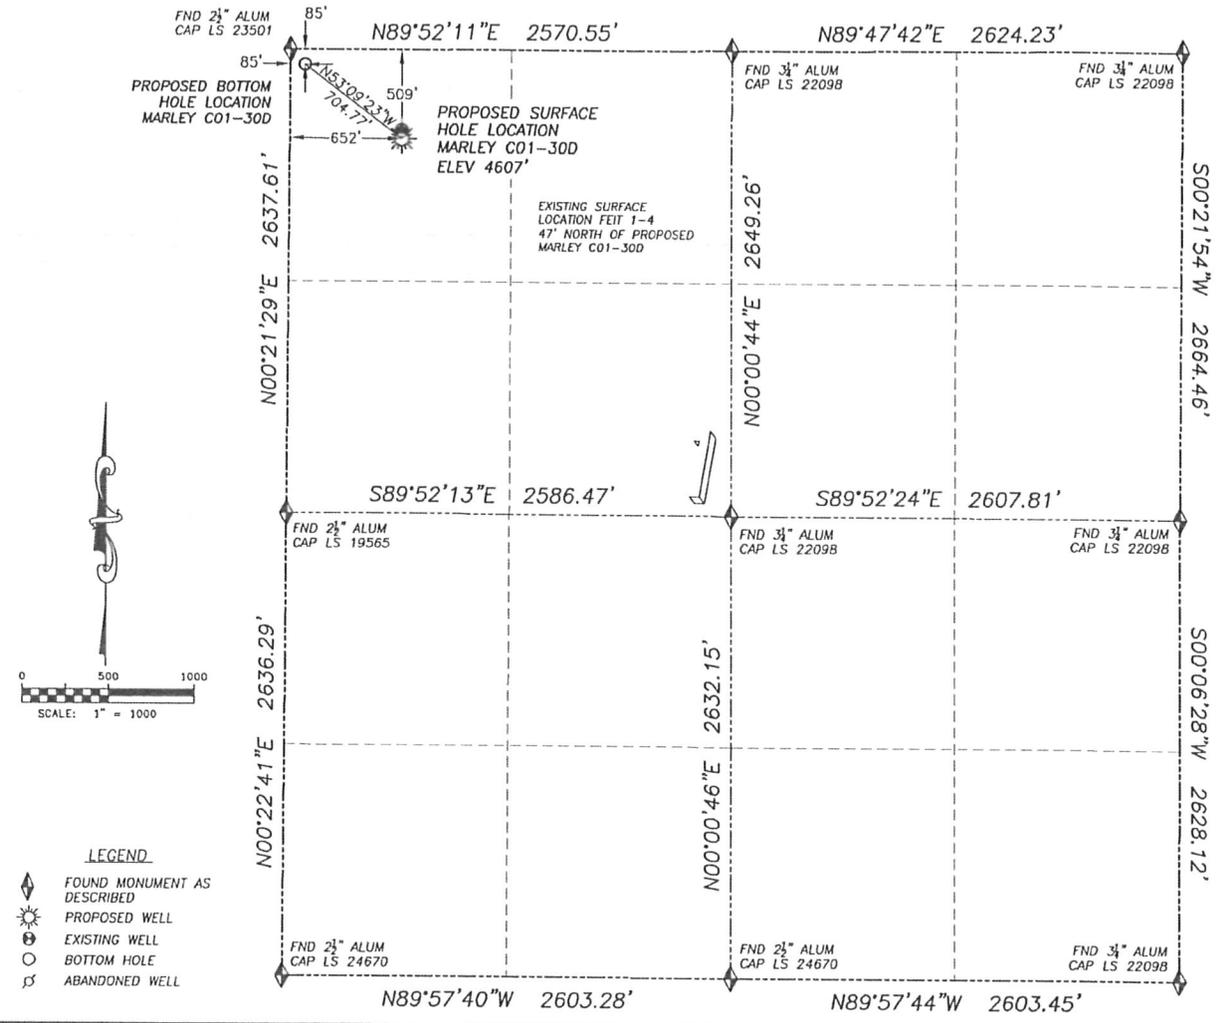

NAD 83 LATITUDE AND LONGITUDE
MARLEY C01-30D SURFACE HOLE:
 LATITUDE: N40.34726'
 LONGITUDE: W104.50581'
 ELEVATION: 4607'
 PDOP 1.8
 509' FNL, 652' FWL

BOTTOM HOLE:
 LATITUDE: N40.34842'
 LONGITUDE: W104.50783'
 85' FNL, 85' FWL

NEAREST EXISTING WELL:
 FEIT 1-4 SURFACE HOLE
 LATITUDE: N40.34738'
 LONGITUDE: W104.50581'
 ELEVATION: 4607'
 47' NORTH

QUARTER/QUARTER: NW4/NW4, GOV'T LOT 4

NEAREST APPARENT PROPERTY LINE:
 509'± NORTH

IN ACCORDANCE WITH A REQUEST FROM BILL BETSON OF NOBLE ENERGY INC., DALEY LAND SURVEYING, INC. HAS DETERMINED THE SURFACE LOCATION OF THE MARLEY C01-30D WELL TO BE 509' FNL, 652' FWL, AS MEASURED AT NINETY (90) DEGREES FROM THE SECTION LINES OF SECTION 1, TOWNSHIP 4 NORTH, RANGE 64 WEST OF THE 6TH PRINCIPAL MERIDIAN, WELD COUNTY COLORADO.

THE BOTTOM HOLE LOCATION PROVIDED BY THE CLIENT IS TO BE 85' FNL, 85' FWL.

I HEREBY CERTIFY THAT THIS WELL LOCATION CERTIFICATE WAS PREPARED BY ME OR UNDER MY DIRECT SUPERVISION, THAT THE WORK WAS COMPLETED ON 10/01/2009 FOR AND ON BEHALF OF NOBLE ENERGY, INC., AND THAT THIS MAP DOES NOT REPRESENT A BOUNDARY SURVEY, IT IS NOT A LAND SURVEY PLAT OR AN IMPROVEMENT SURVEY PLAT AND IT IS NOT TO BE RELIED UPON FOR THE ESTABLISHMENT OF FENCE, BUILDING OR OTHER FUTURE IMPROVEMENT LINES.

- NOTES:**
- 1) BASIS OF BEARINGS FOR THIS MAP ARE ASSUMED AND BASED UPON GPS OBSERVATIONS MADE BETWEEN MONUMENTS LOCATED AT THE NORTHWEST AND NORTH QUARTER CORNER OF SECTION 1, T.4N., R.64W., AND ALL BEARINGS SHOWN HERON ARE RELATIVE THERETO.
 - 2) HORIZONTAL DATUM IS NAD83.
 - 3) VERTICAL DATUM IS NAVD88. ELEVATIONS ARE DERIVED FROM GPS-RTK OBSERVATIONS PROCESSED THROUGH OPUS, UTILIZING THE GEODD3 MODEL.
 - 4) SEE VISIBLE IMPROVEMENTS EXHIBIT FOR VISIBLE IMPROVEMENTS WITHIN 400' OF PROPOSED SURFACE HOLE LOCATION
 - 5) SURFACE USE: OPEN FIELD




NOTICE: According to Colorado law you MUST commence any legal action based upon any defect in this W.L.C. within three years after you first discover such defect. In no event may any action based upon any such defect in this W.L.C. be commenced more than ten years from the date of the certification shown herein.

FOR AND ON BEHALF OF
 DALEY LAND SURVEYING, INC.,
 Robert Daley, PLS 35597

SITE SKETCH MARLEY C01-30D

SECTION 1, TOWNSHIP 4 NORTH, RANGE 64 WEST OF THE 6TH PRINCIPAL MERIDIAN

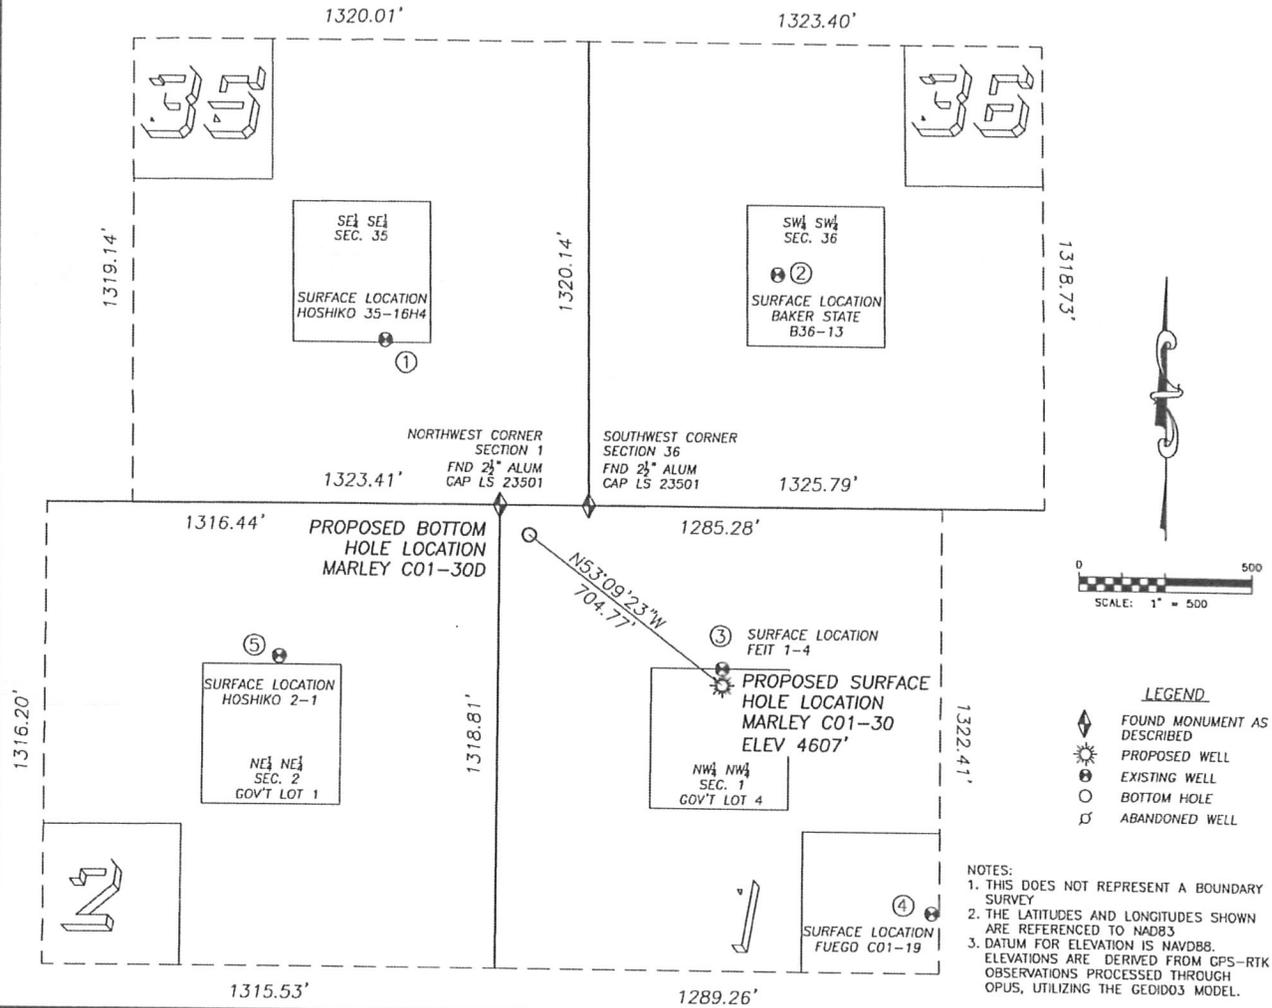

- LEGEND**
- FOUND MONUMENT AS DESCRIBED
 - PROPOSED WELL
 - EXISTING WELL
 - BOTTOM HOLE
 - ABANDONED WELL

- NOTES:**
1. THIS DOES NOT REPRESENT A BOUNDARY SURVEY
 2. THE LATITUDES AND LONGITUDES SHOWN ARE REFERENCED TO NAD83
 3. DATUM FOR ELEVATION IS NAVD88. ELEVATIONS ARE DERIVED FROM GPS-RTK OBSERVATIONS PROCESSED THROUGH OPUS, UTILIZING THE GEDID03 MODEL.

①
HOSHIKO 35-16H4
SE/SE SEC. 35, 5N-64W
467' FSL, 591' FEL
694' NW OF PROPOSED
BOTTOM HOLE LOCATION
LAT. N40.34993'
LONG. W104.50935'
EL: 4624'
PDOP 2.2

②
BAKER STATE B36-13
SW/SW SEC. 36, 5N-64W
662' FSL, 551' FWL
1037' NE OF PROPOSED
BOTTOM HOLE LOCATION
LAT. N40.35047'
LONG. W104.50525'
EL: 4607'
PDOP 2.3

③
FEIT 1-4
NW/NW SEC. 1
(GOV'T LOT 4)
462' FNL, 651' FWL
677' SE OF PROPOSED
BOTTOM HOLE LOCATION
LAT. N40.34738'
LONG. W104.50581'
EL: 4607'
PDOP 1.8

④
FUEGO C01-19
NW/NW SEC. 1
(GOV'T LOT 4)
1153' FNL, 1267' FWL
1586' SE OF PROPOSED
BOTTOM HOLE LOCATION
LAT. N40.34549'
LONG. W104.50361'
EL: 4606'
PDOP 1.9

⑤
HOSHIKO 2-1
NE/NE SEC. 2
(GOV'T LOT 1)
436' FNL, 637' FEL
805' SW OF PROPOSED
BOTTOM HOLE LOCATION
LAT. N40.34745'
LONG. W104.51043'
EL: 4611'
PDOP 1.6

