


Bilbo Federal 11-24

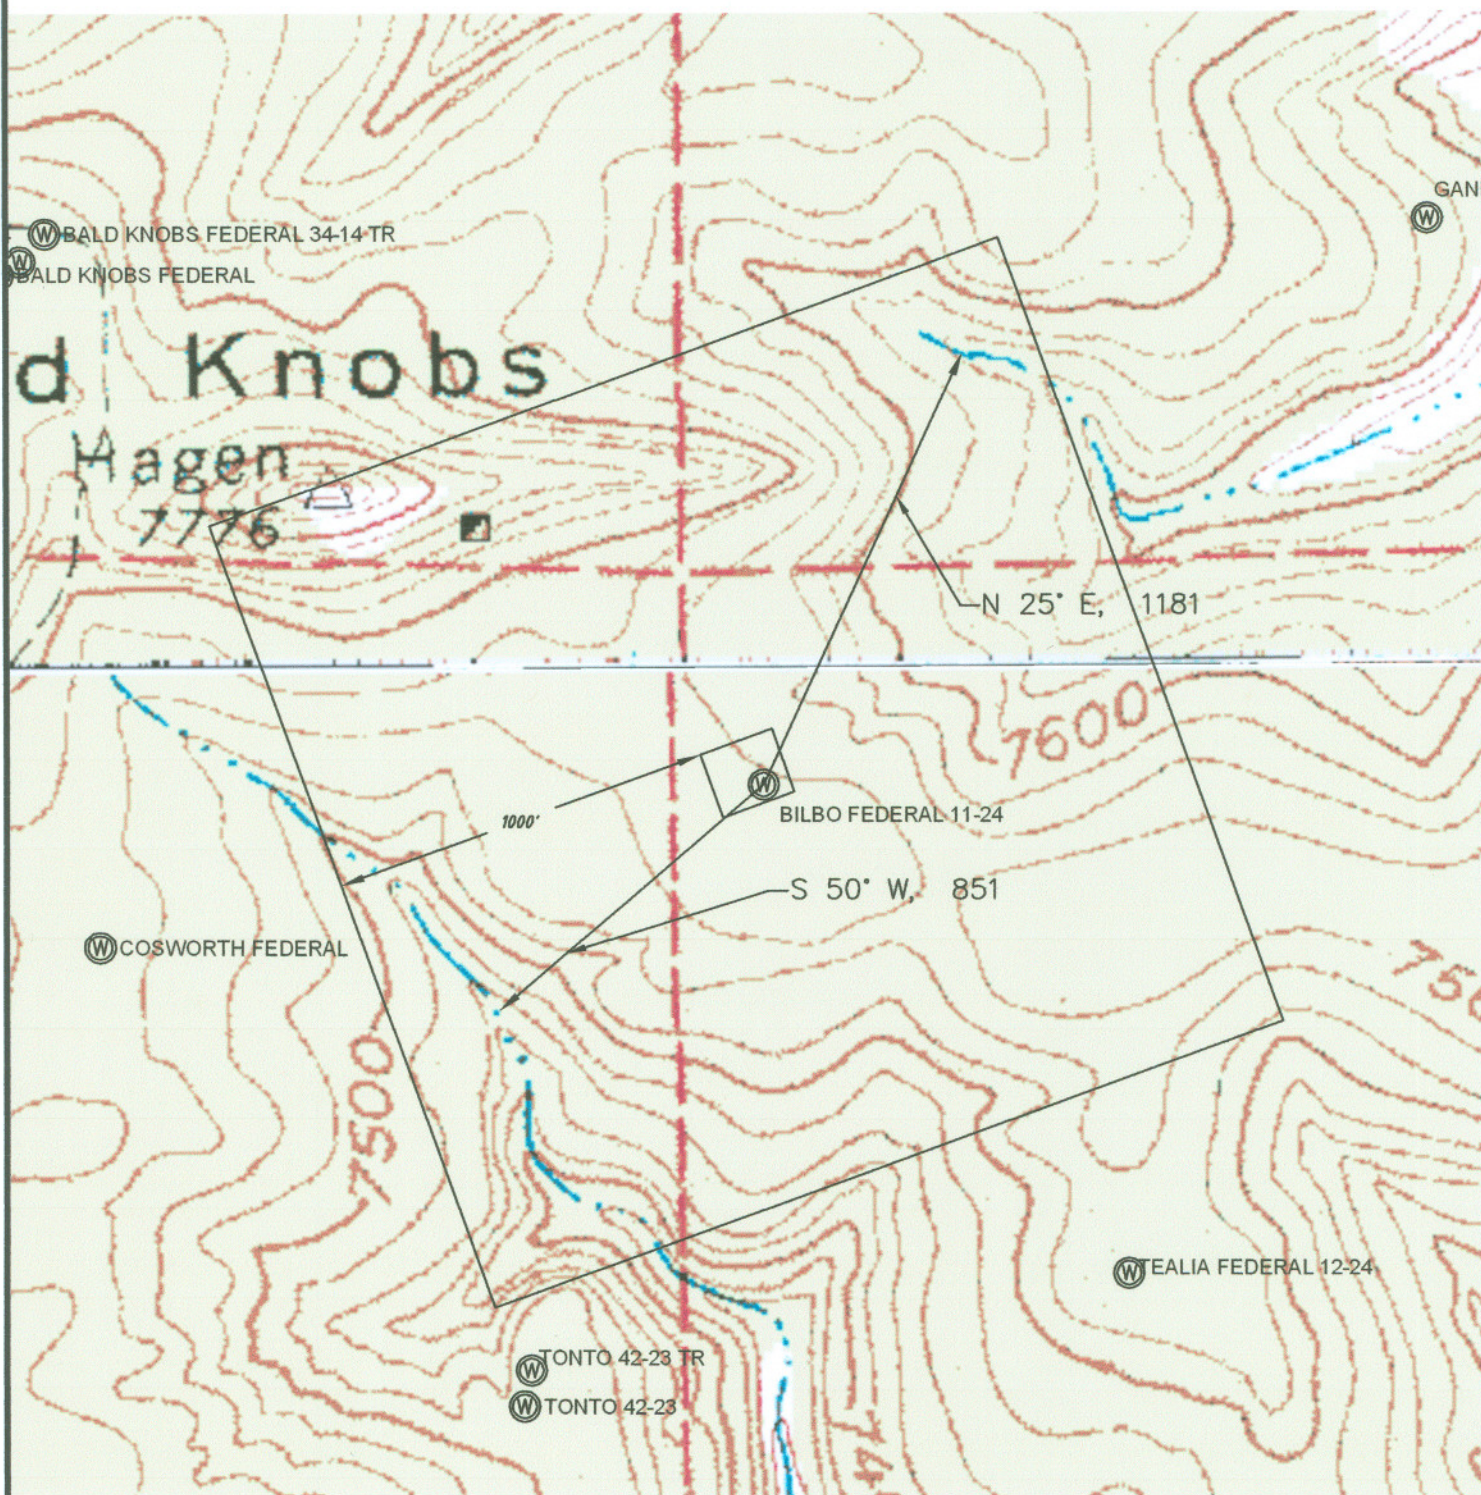


GRAPHIC SCALE

NOTE:

FOOTAGES GIVEN ARE ONLY ESTIMATES BASED ON SUBDIVISION PLATS AND TIED TO EXISTING CONTROL. A FULL BOUNDARY SURVEY IS REQUIRED TO DETERMINE TRUE SUBDIVISION LOT AND ROAD LOCATIONS, DISTANCES AND AREA OR FOOTAGE CALCULATIONS.

DATE: January 21, 2010 (Revised)

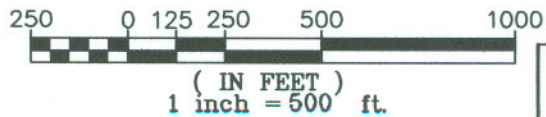

SHIELDS SURVEY L^{td}. C^o.
Raton, New Mexico 87740
(575)445-1232