


WILLIAM H. SMITH & ASSOCIATES P.C.
SURVEYING CONSULTANTS
MARATHON OIL COMPANY

P.O. BOX 820
GREEN RIVER, WYOMING 82935

550 EAST 2ND NORTH
PH. 307-875-3638
FAX. 307-875-3640

MULTI-WELL PLAN FOR PAD 697-26A
NE 1/4 SECTION 26

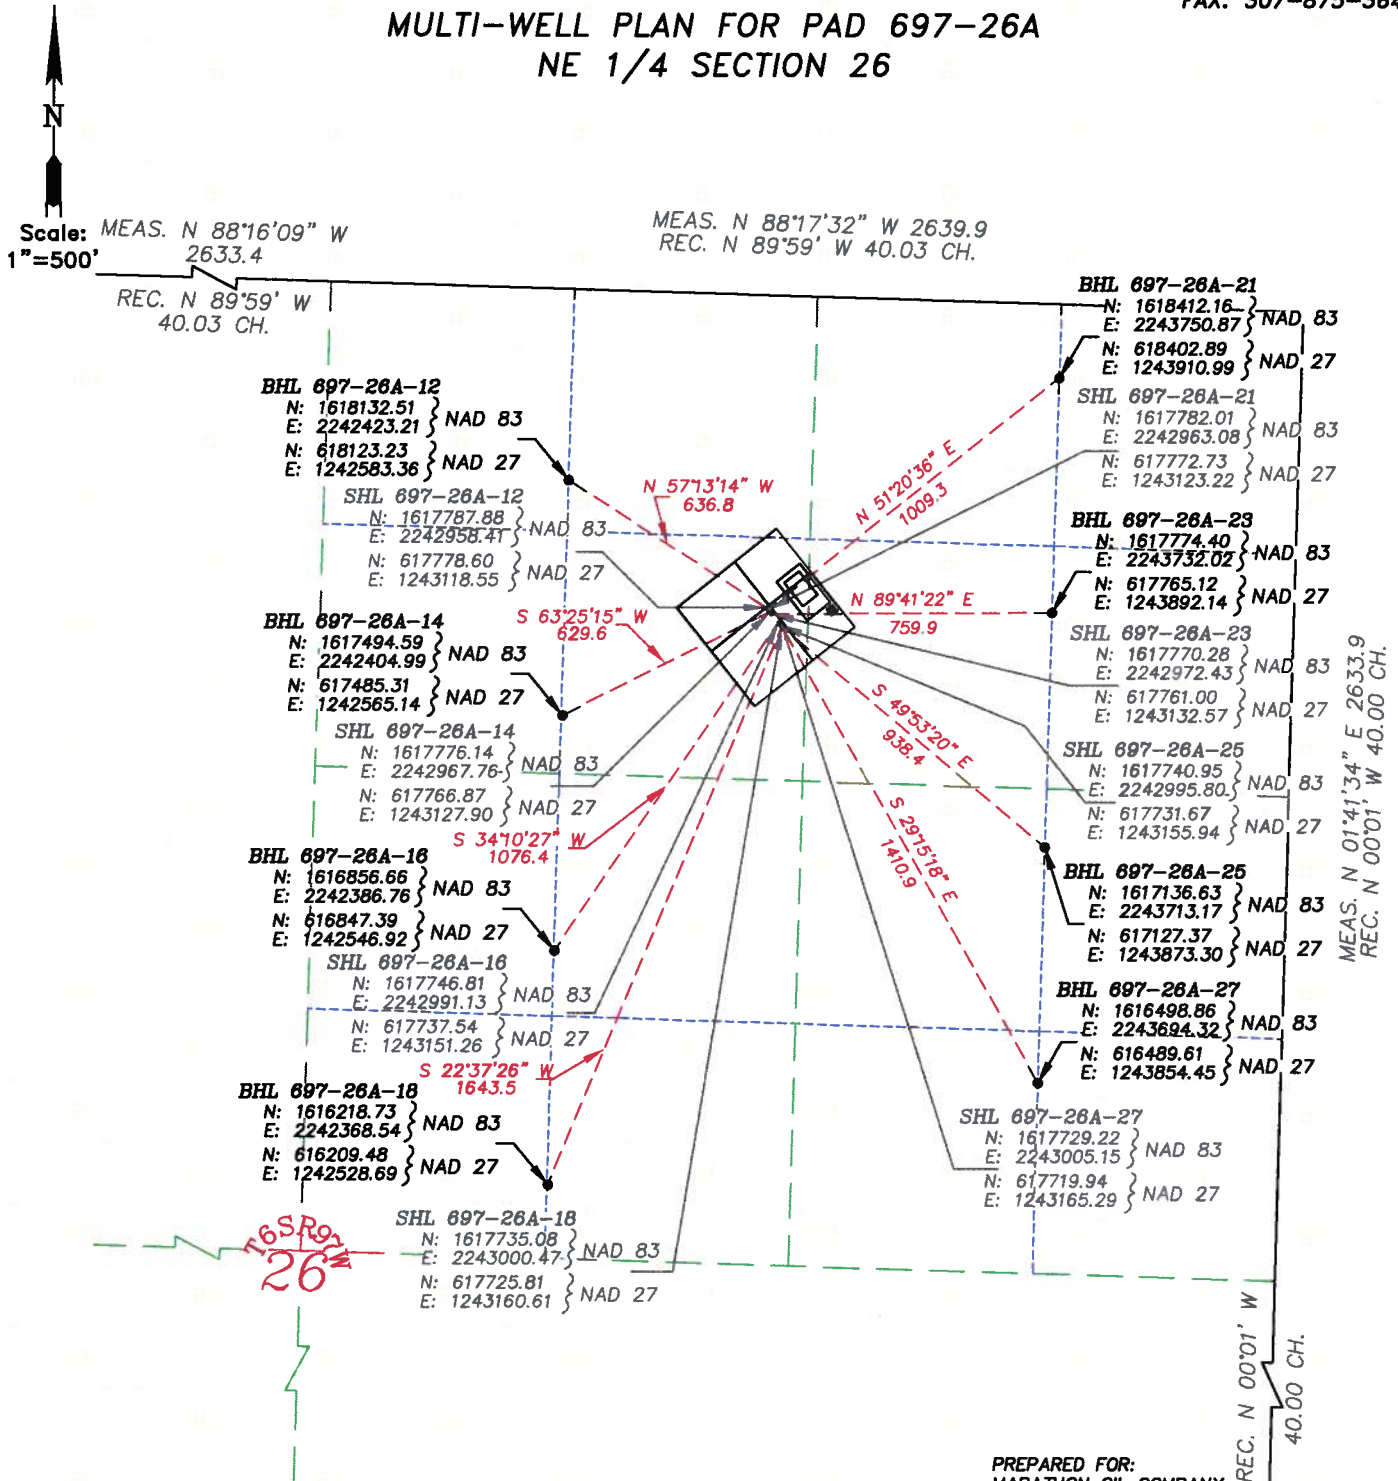

Coordinates based on Grid
Colorado State Plane Coordinate
System Central Zone NAD 27
and NAD83

PREPARED FOR:
MARATHON OIL COMPANY
P.O. Box 3128
Houston, TX 77253
5555 San Felipe
Houston, TX 77056

LOCATION:
MULTI-WELL PLAN FOR PAD 697-26A
WITHIN THE NE 1/4 SECTION 26,
T 6 S, R 97 W, 6TH P.M.
GARFIELD COUNTY, COLORADO
SHEET 5 OF 5

JOB NO. 26099
02/12/2010 CED
PAD 596-26A/PAD 596-26A MULTIWELL PLAN.dwg