


TOPOGRAPHIC LOCATION COX 34-11


SECTION 34, TOWNSHIP 1 SOUTH, RANGE 44 WEST, 6TH P.M.

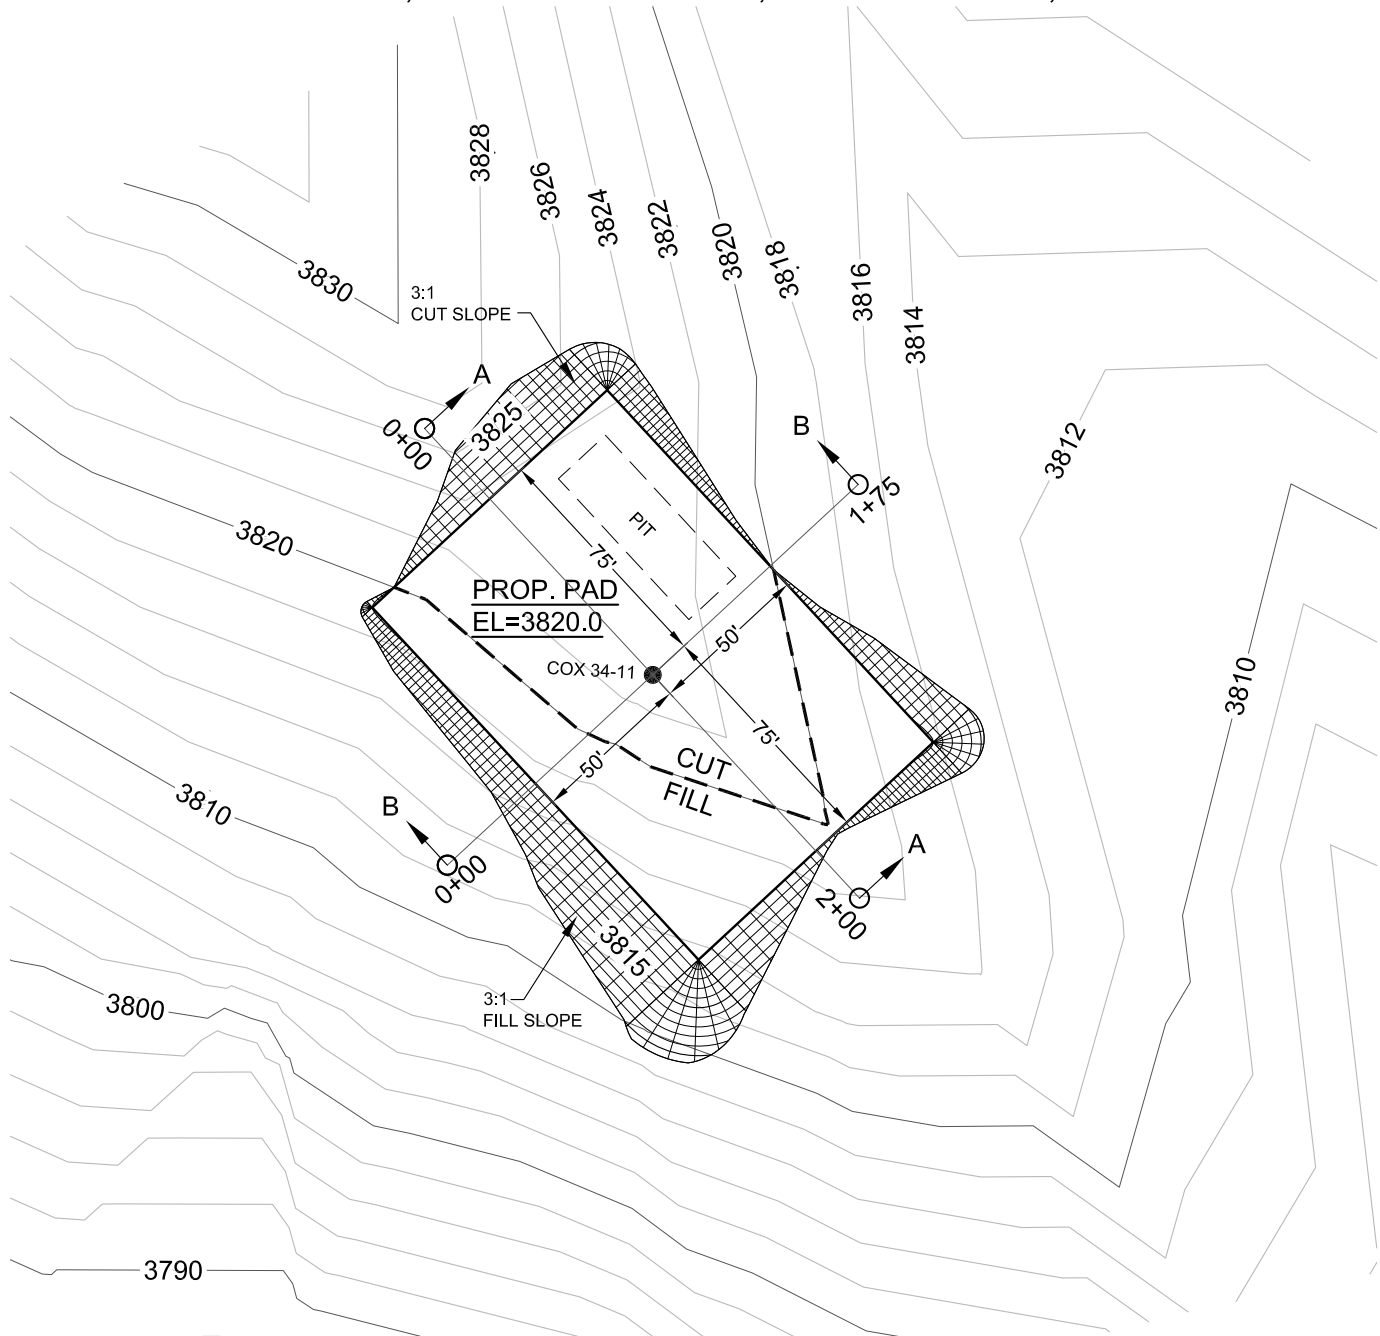

GENERAL NOTES:

1. ACCESS ROAD TO BE LOCATED IN THE FIELD AT DIRECTION OF THE FIELD REPRESENTATIVE.
2. EXCESS MATERIAL WILL BE STOCKPILED ON SITE IN A LOCATION SUITABLE TO THE FIELD REPRESENTATIVE.
3. EROSION CONTROL IS NOT A PART OF THIS SITE PLAN.
4. TOPSOIL SHALL BE STOCKPILED SEPARATELY UNTIL REPLACED AFTER WELL COMPLETION

LEGEND	
EXISTING CONTOUR	—
PROPOSED CONTOUR	—
PROPOSED WELLHEAD	●

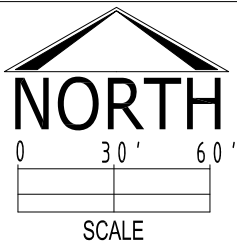

PREPARED BY:



FIELD DATE:
02-09-2010
DRAWING DATE:
02-18-2010
BY:
BWT

SITE NAME:
COX 34-11

SURFACE LOCATION:
YUMA COUNTY, COLORADO
NE 1/4 SW 1/4, SEC. 34, T1S, R44W